


STA. 223+44
S.N. 072-2000
TWIN 132" CORRUGATED METAL
PLATE PIPE CULVERT

CULVERT LINING				
LOCATION	CONCRETE STRUCTURES	PAVEMENT FABRIC	DEWATERING	CLEANING CULVERTS
	CU YD	SQ YD	L SUM	L SUM
S.N. 072-2000				
STA. 223+44	110	889	1	1
TOTAL	110	889	1	1

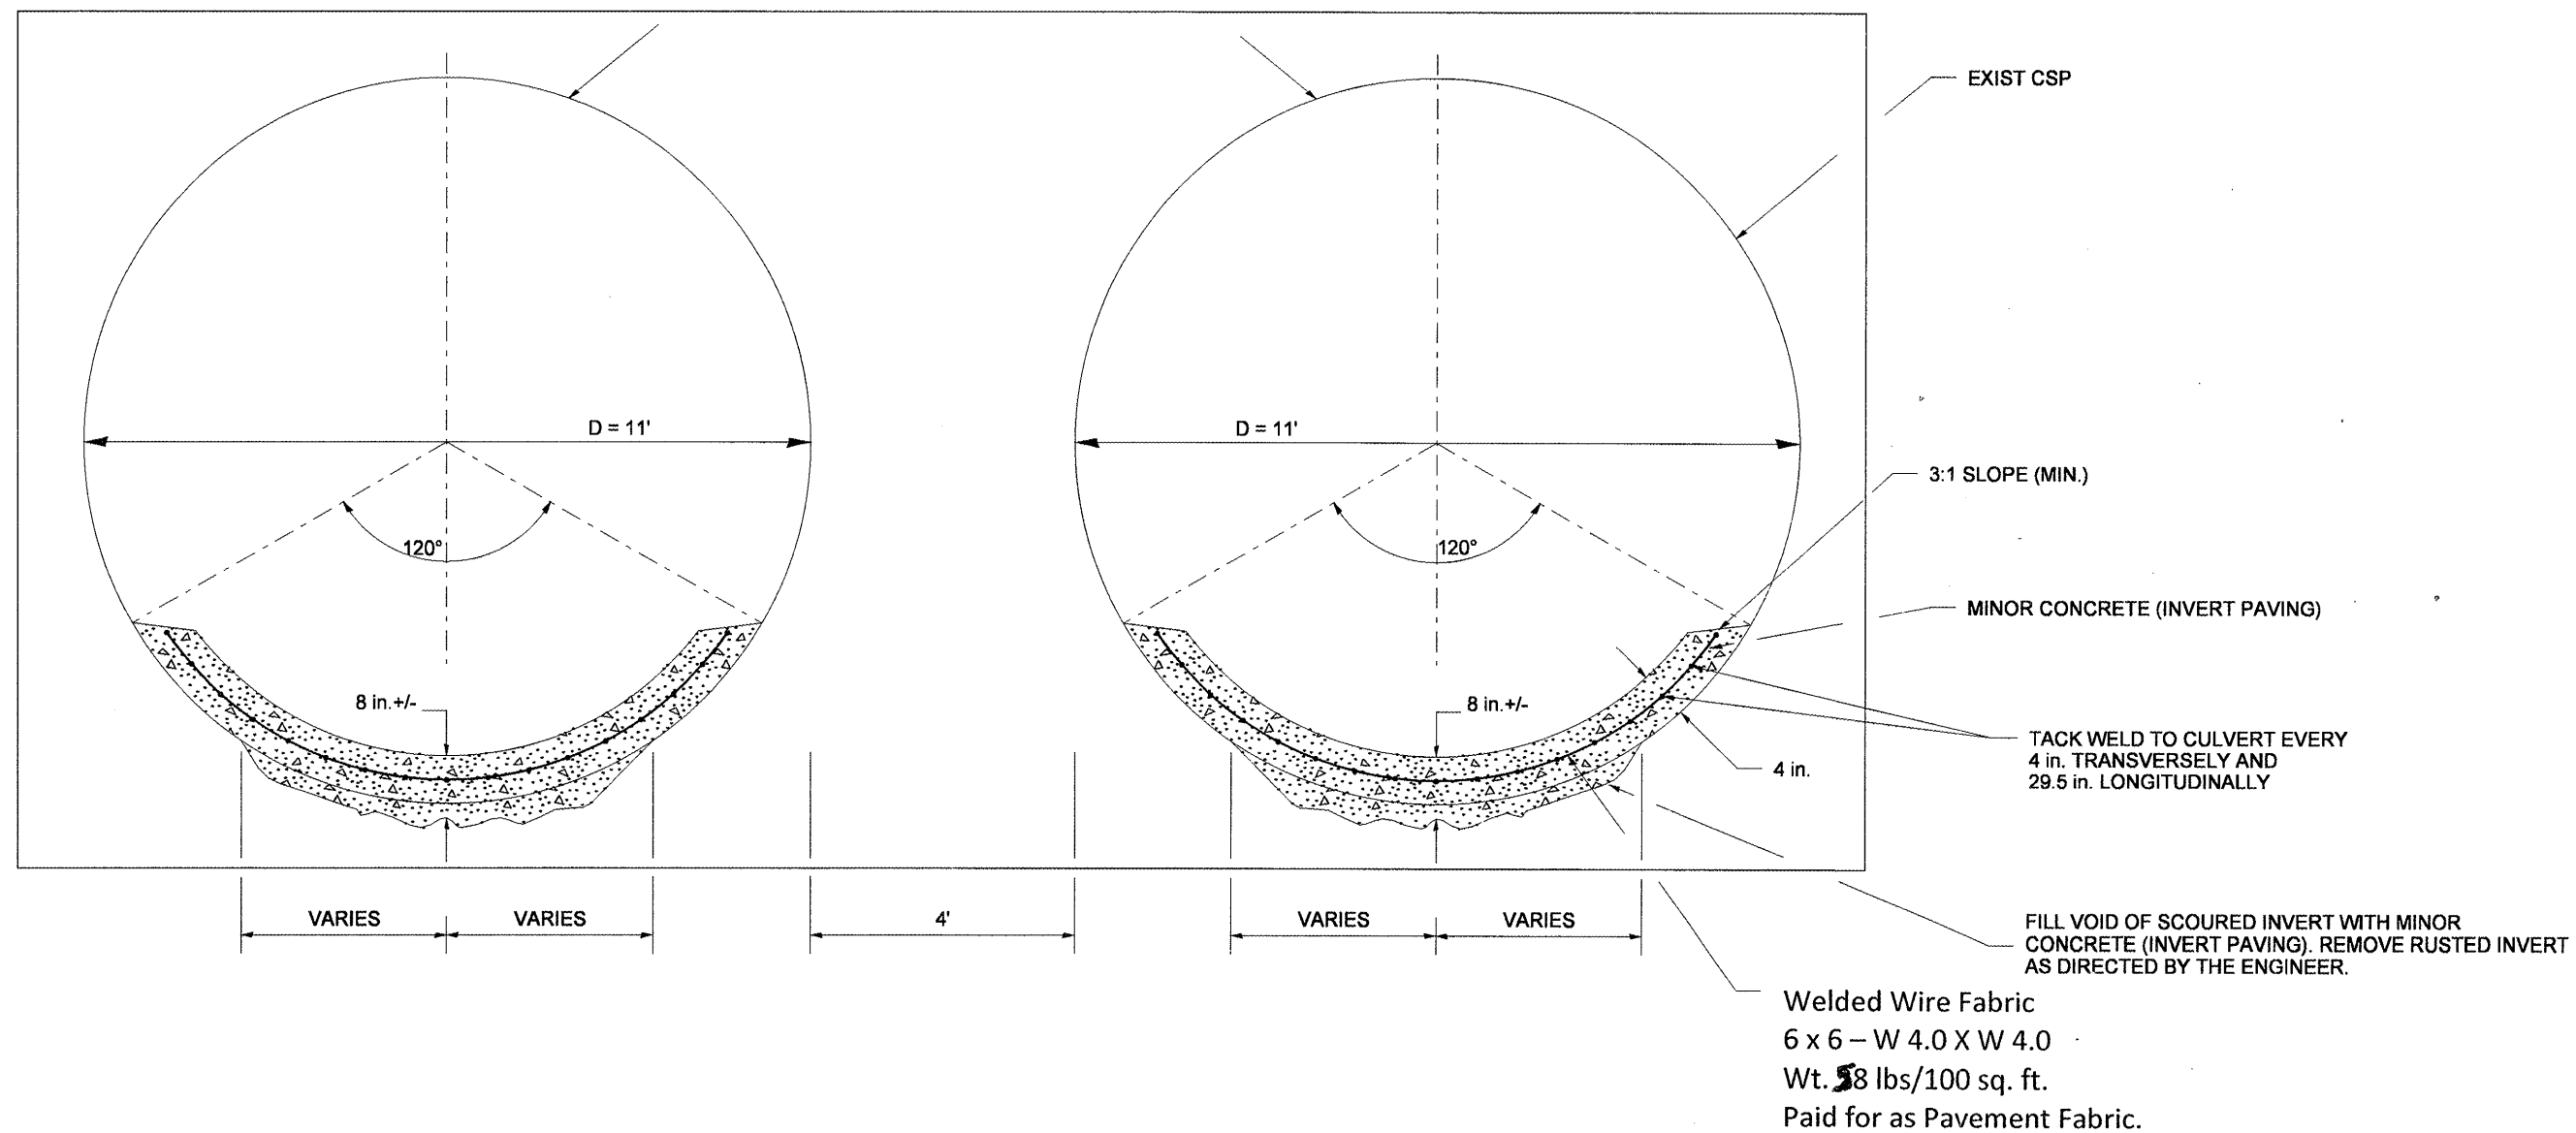

FILE NAME = Plan Sheets.dgn	USER NAME = taro.ja	DESIGNED -	REVISED -
		DRAWN -	REVISED -
		CHECKED -	REVISED -
		DATE -	REVISED -

**STATE OF ILLINOIS
DEPARTMENT OF TRANSPORTATION**

CULVERT LINING DETAIL	
SCALE:	SHEET NO. 1 OF 2 SHEETS
STA.	TO STA.

F.A.I. RTE.	SECTION	COUNTY	TOTAL SHEETS	SHEET NO.
74	72(LRS-2.5B-I6RS-1)	PEORIA	59	44
CONTRACT NO. 68391				
ILLINOIS FED. AID PROJECT				