

F.A.P. RTE.	SECTION	COUNTY	TOTAL SHEETS	SHEET NO.
22	*	FULTON	71	37
STA.		TO STA.		
FED. ROAD DIST. NO.		ILLINOIS	FED. AID PROJECT	
* 133RS-3;134RS-2;135RS-5				



MATCHLINE STA. 161+00

STA. 161+37
EXIST. 2'X2' BOX CULVERT

STA. 165+73
EXIST. 18" PIPE CULVERT


STA. 173+07
EXIST. 4'X4' BOX CULVERT
W/DROP BOX

MATCHLINE STA. 174+00

EXISTING GUARDRAIL =
LT STA. 173+32 - 176+32
RT STA. 173+32 - 176+32

RETAINING WALL
Sta. 170+31 - 171+73

EQUATION:
Sta 174+00.00 BK
Sta 175+00.00 AH

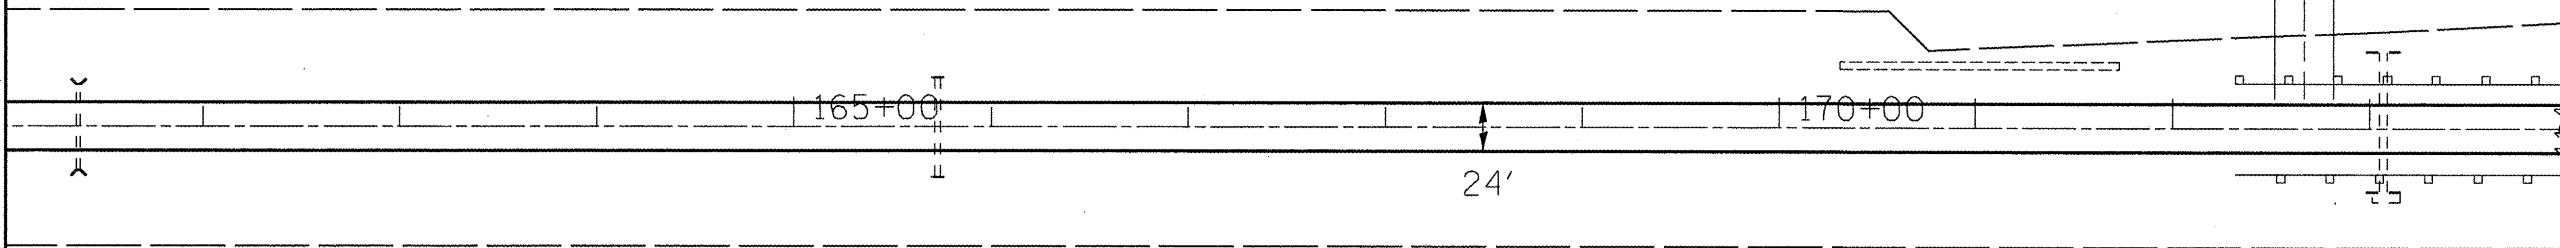

REVISIONS	
NAME	DATE

ILLINOIS DEPARTMENT OF TRANSPORTATION

PLAN SHEET

SCALE: VERT. _____
HORIZ. _____

DATE _____ DRAWN BY _____
CHECKED BY _____

PLOT DATE = 2/19/2009
FILE NAME = 61681dgn
FILE SIZE = 114171 / IN.
USER NAME = mhshrcn