



CONTRACT NO. 68516

F.A.P. RTE.	SECTION	COUNTY	TOTAL SHEETS	SHEET NO.
22	*	FULTON	71	39
STA.		TO STA.		
FED. ROAD DIST. NO.	ILLINOIS	FED. AID PROJECT		
• 133RS-3;134RS-2;135RS-5				

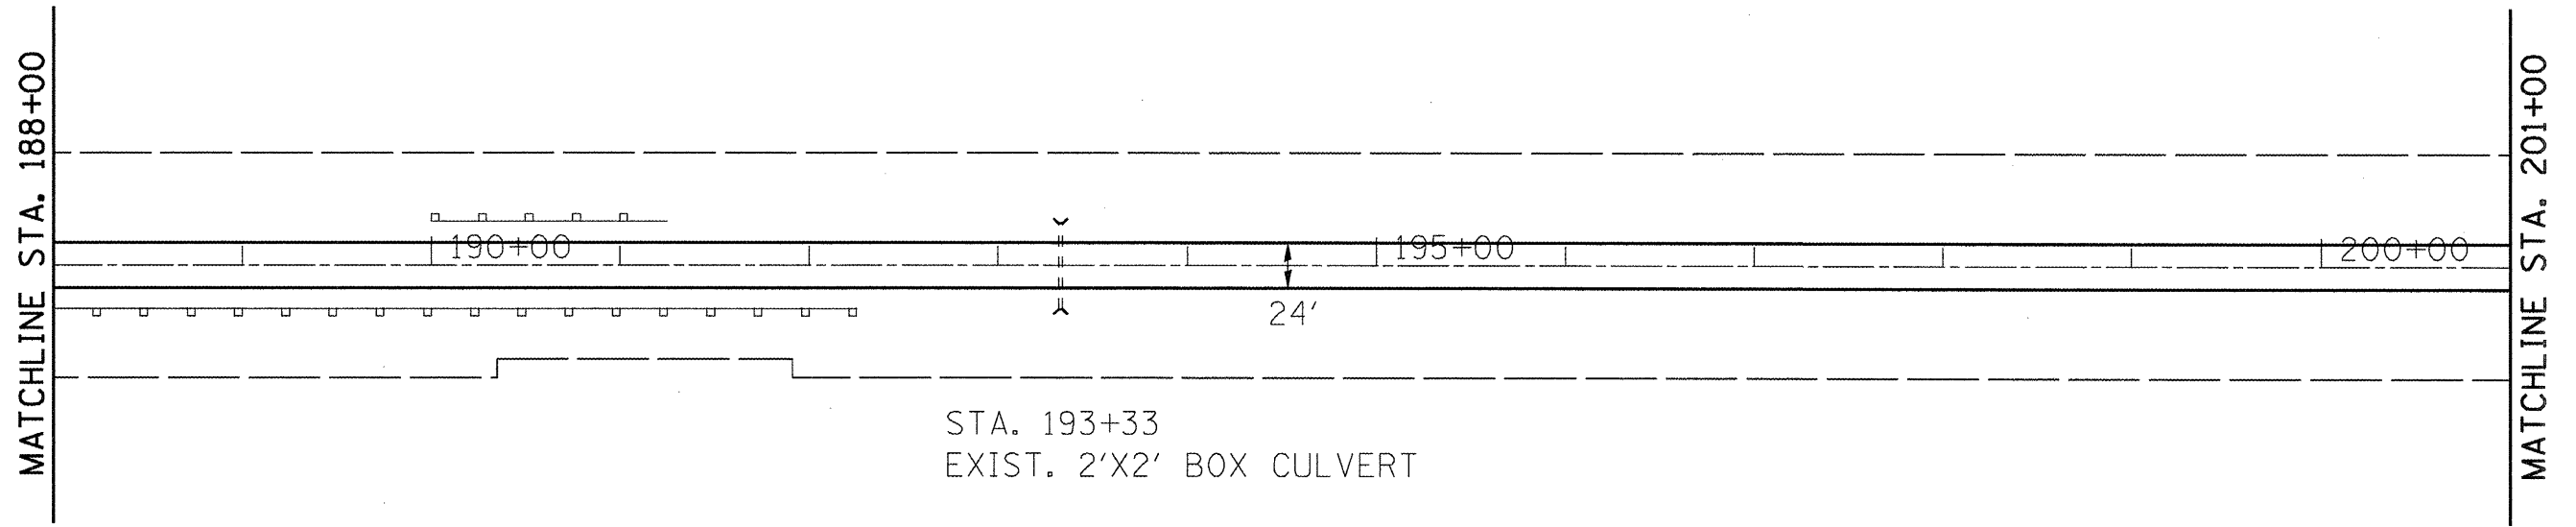

STA. 193+33
EXIST. 2'X2' BOX CULVERT

24'

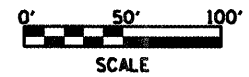

REVISIONS	
NAME	DATE

ILLINOIS DEPARTMENT OF TRANSPORTATION

PLAN SHEET

SCALE: VERT.
HORIZ.
DATE

DRAWN BY
CHECKED BY

PLOT DATE = 2/18/2009
FILE NAME = planbldg
USER NAME = swhprc08