
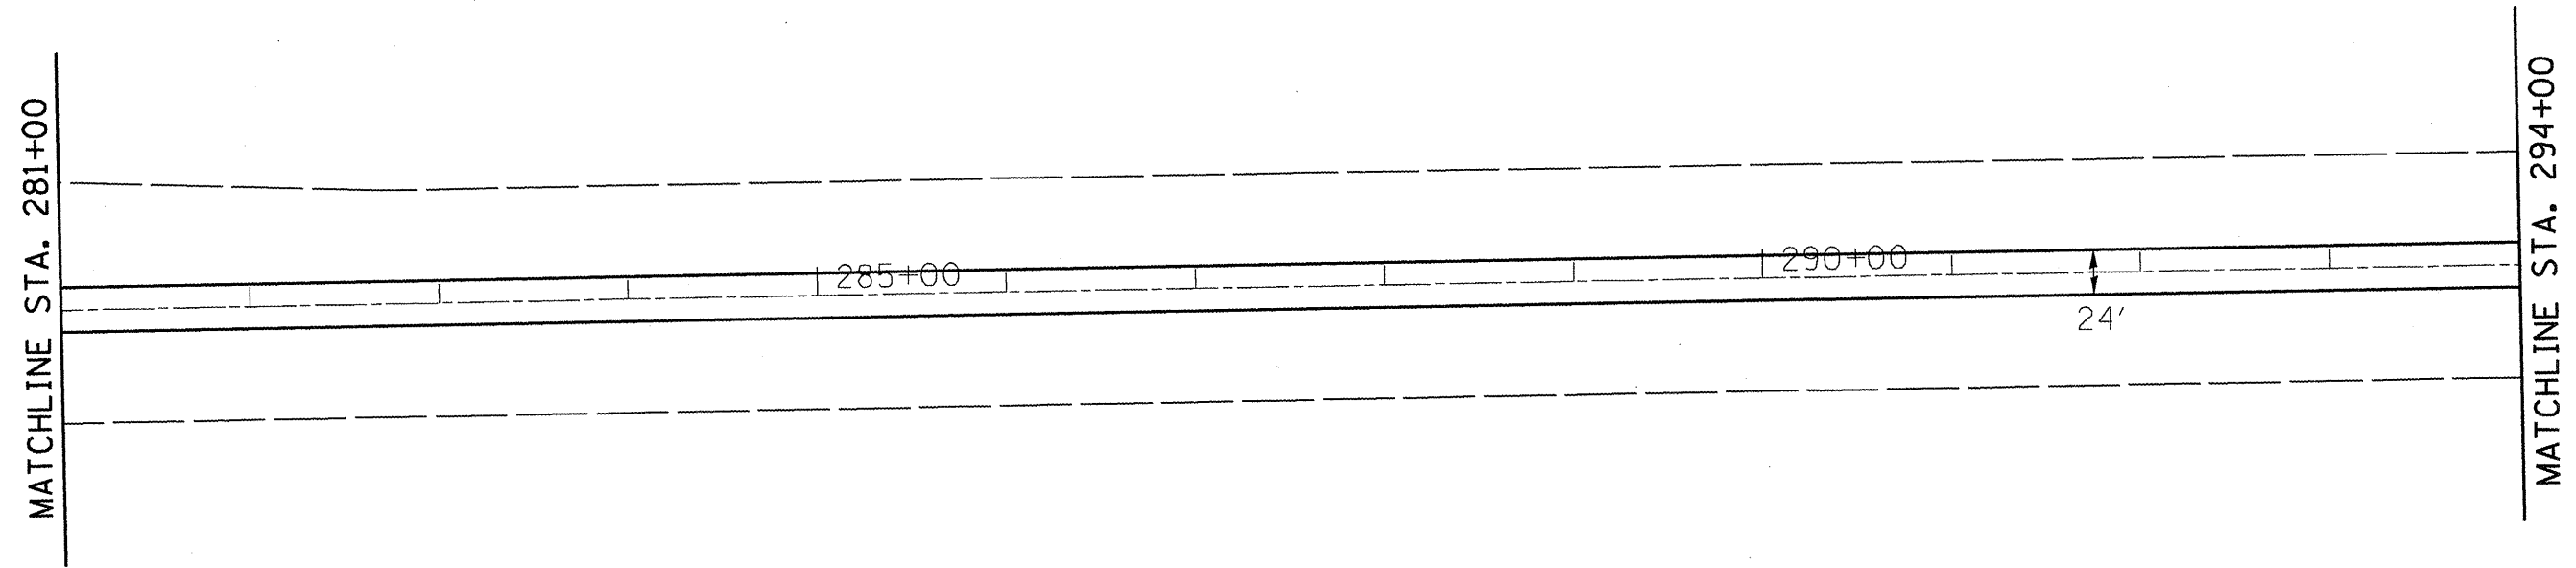


CONTRACT NO. 68516

F.A.P. RTE.	SECTION	COUNTY	TOTAL SHEETS	SHEET NO.
22	*	FULTON	71	46

STA.	TO STA.
FED. ROAD DIST. NO.	ILLINOIS FED. AID PROJECT

* 133RS-3;134RS-2;135RS-5

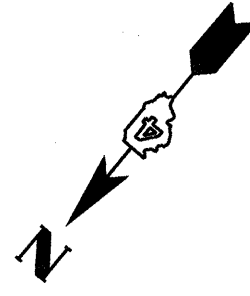

REVISIONS	
NAME	DATE

ILLINOIS DEPARTMENT OF TRANSPORTATION

PLAN SHEET

SCALE: VERT. HORIZ. DATE

DRAWN BY CHECKED BY

PLOT DATE = 2/19/2009
FILE NAME = planblgdr
SCALE = 1/2" = 100'
USER NAME = mshenon