


CONTRACT NO. 68634				
F.A.P. RTE.	SECTION	COUNTY	TOTAL SHEETS	SHEET NO.
22	131RS-4	PEORIA	17	9
FED. ROAD DIST. NO.		ILLINOIS	FED. AID PROJECT	

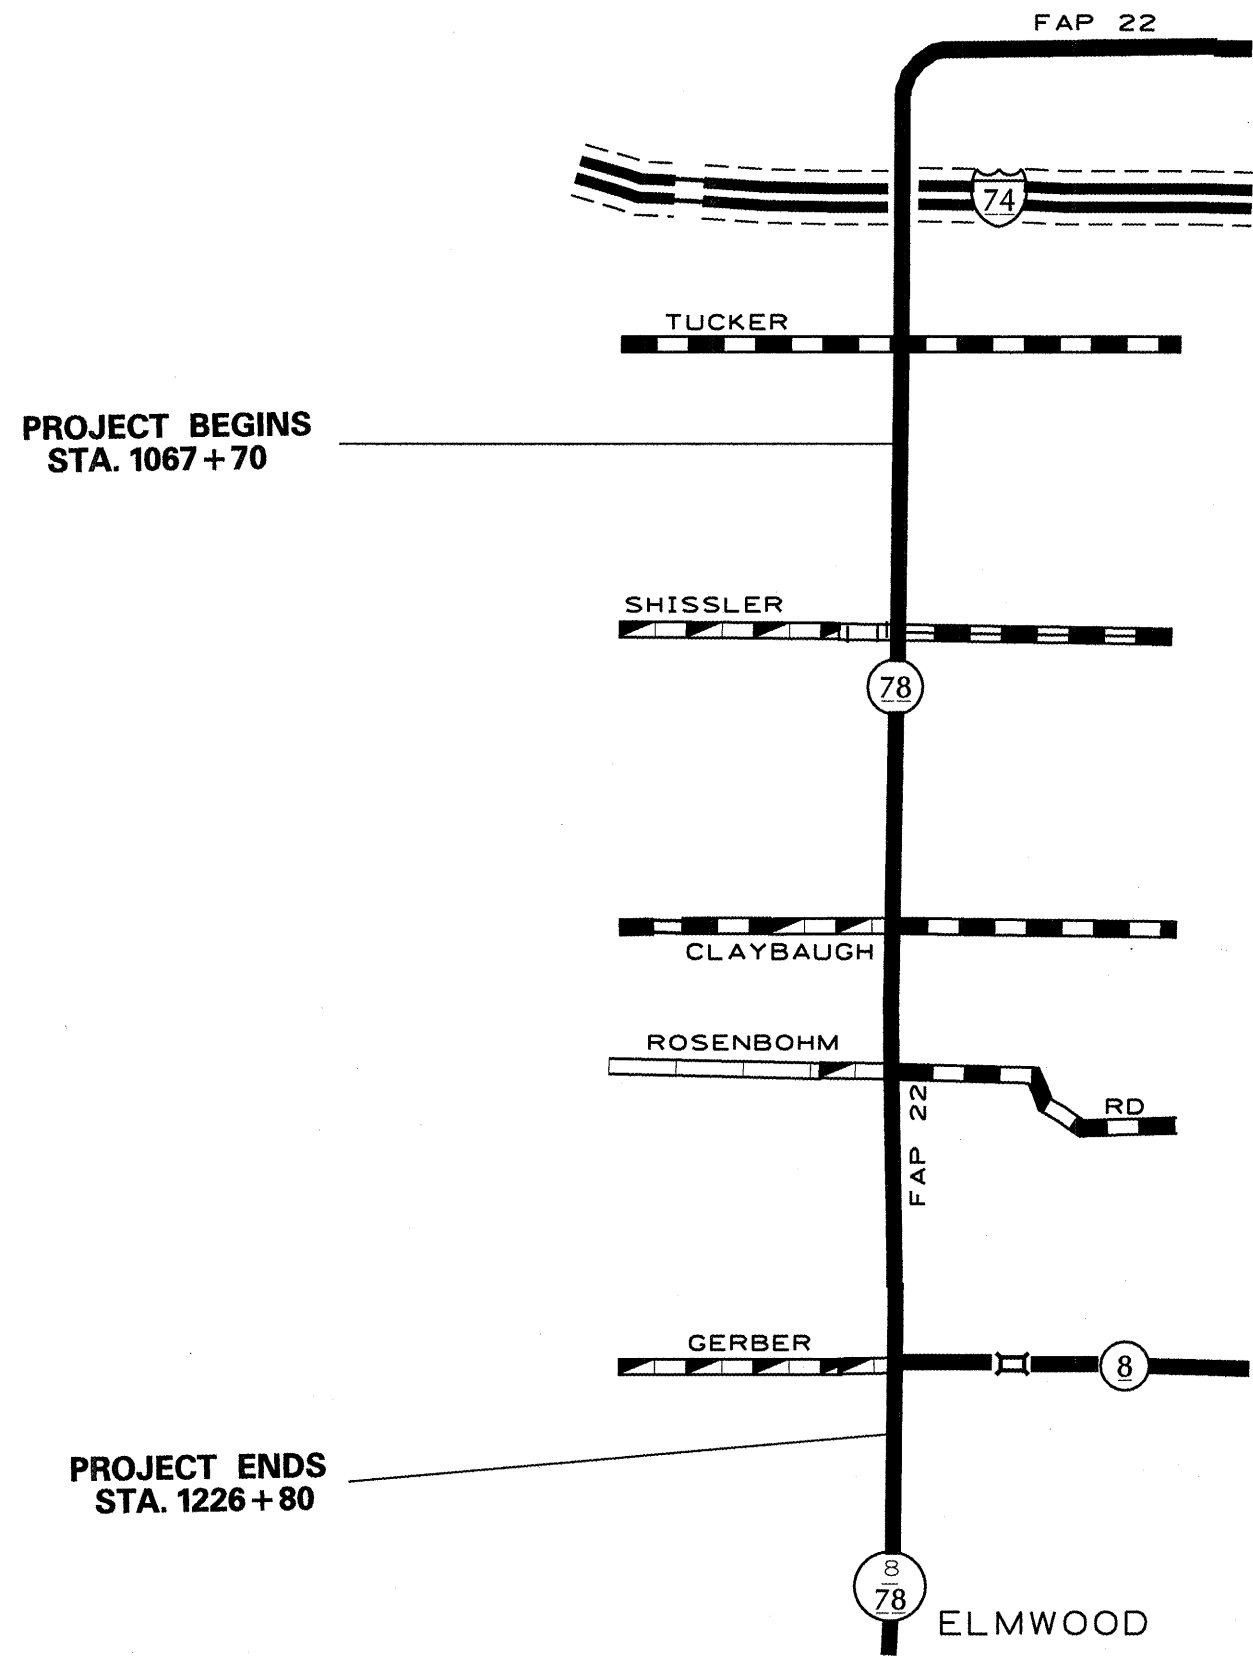

ILLINOIS DEPARTMENT OF TRANSPORTATION
 LINE DIAGRAM
 IL 78 (FAP 22)
 PEORIA COUNTY
 DATE _____ DRAWN BY _____ CHECKED BY _____