


F.A.P. RTE.	SECTION	COUNTY	TOTAL SHEETS	SHEET NO.
721	*	PIATT	48	13

* BRS-4 & (9,10)RS-3

PROPOSED TYPICAL CROSS SECTION ③

FAP 721 (IL 105)


STATION	TO	STATION
① 452+57.80		458+74.00 (N. APPROACH) ④
④ 463+72.10		468+80.20 (W. APPROACH) ①
④ 515+87.60		520+95.70 (S. APPROACH)

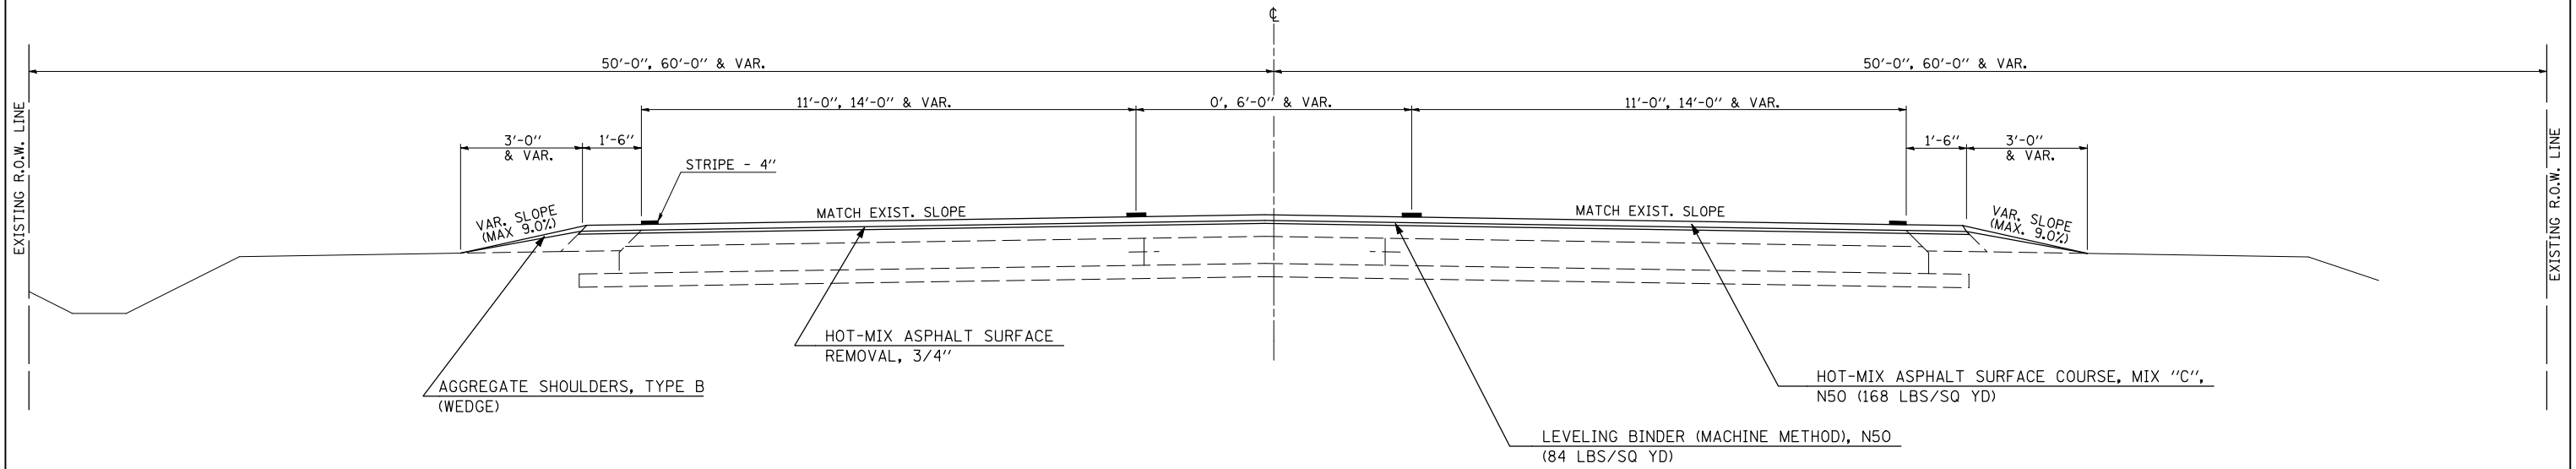

PROPOSED TYPICAL CROSS SECTION ④

FAP 721 (IL 105)

STATION	TO	STATION
③ (N. APPROACH) 458+74.00		459+00.00 (BK.)***
510+00.00 (AH.)		513+06.20 (BK.)
***460+72.10 (AH.)		463+72.10 (WEST) ③
513+06.20		515+87.60 (SOUTH: F. A. P. RTE. 812) ③

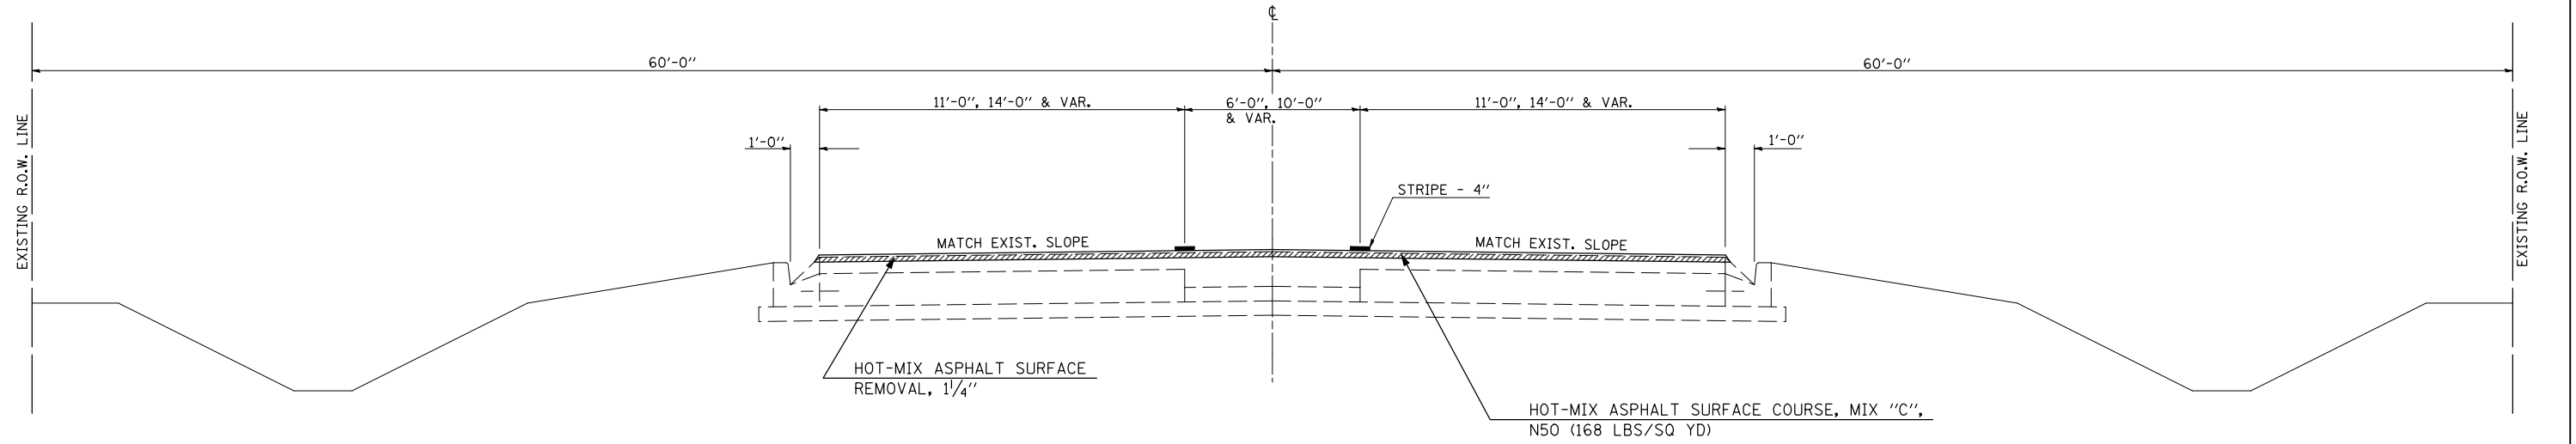

SEE "DETAIL OF MILLING TRANSITION" SHEET FOR TRANSITION LIMITS