


F.A.P. RTE.	SECTION	COUNTY	TOTAL SHEETS	SHEET NO.
721	*	PIATT	48	17

• 8RS-4 & (9,10)RS-3

### PROPOSED TYPICAL CROSS SECTION ⑪

### FAP 721 (IL 105)

STATION TO STATION  
 ⑩ 268+34.00 (IL 32) 277+12.59 (IL 105) \*

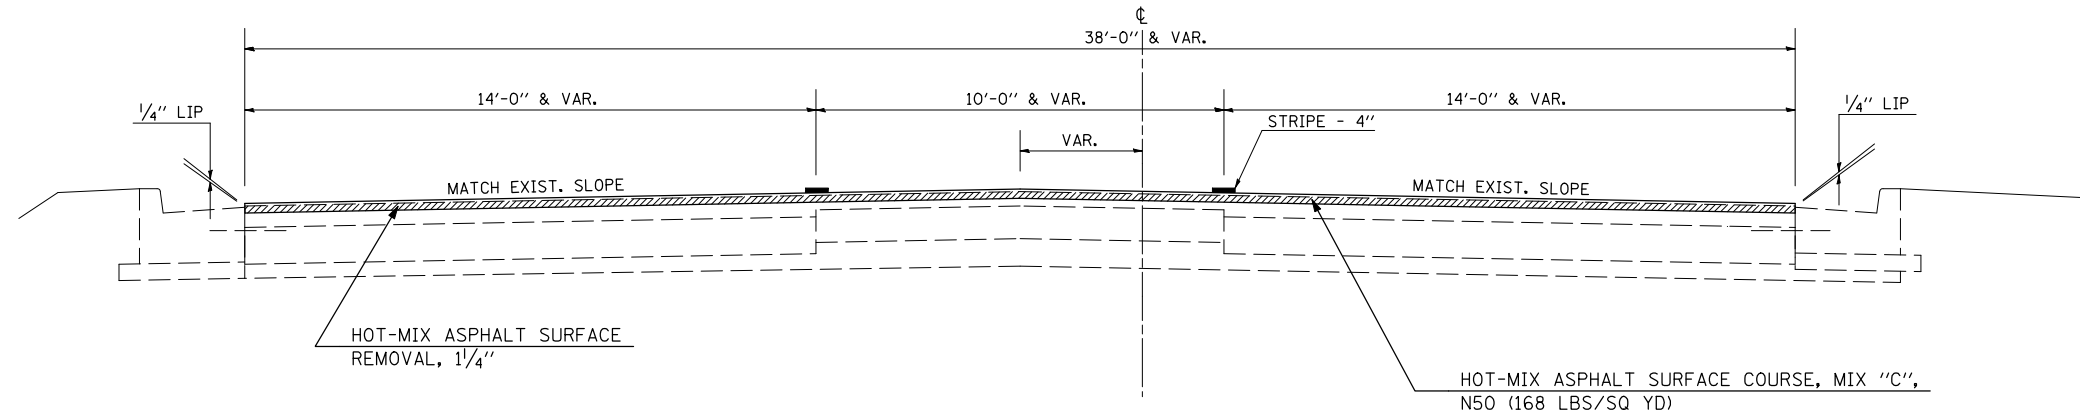


\*SEE "DETAIL OF MILLING TRANSITION" SHEET FOR TRANSITION LIMITS\*

### PROPOSED TYPICAL CROSS SECTION ⑫

### FAP 721 (IL 105)

STATION TO STATION  
 50+18.30 56+95.70 IL 105 (W)

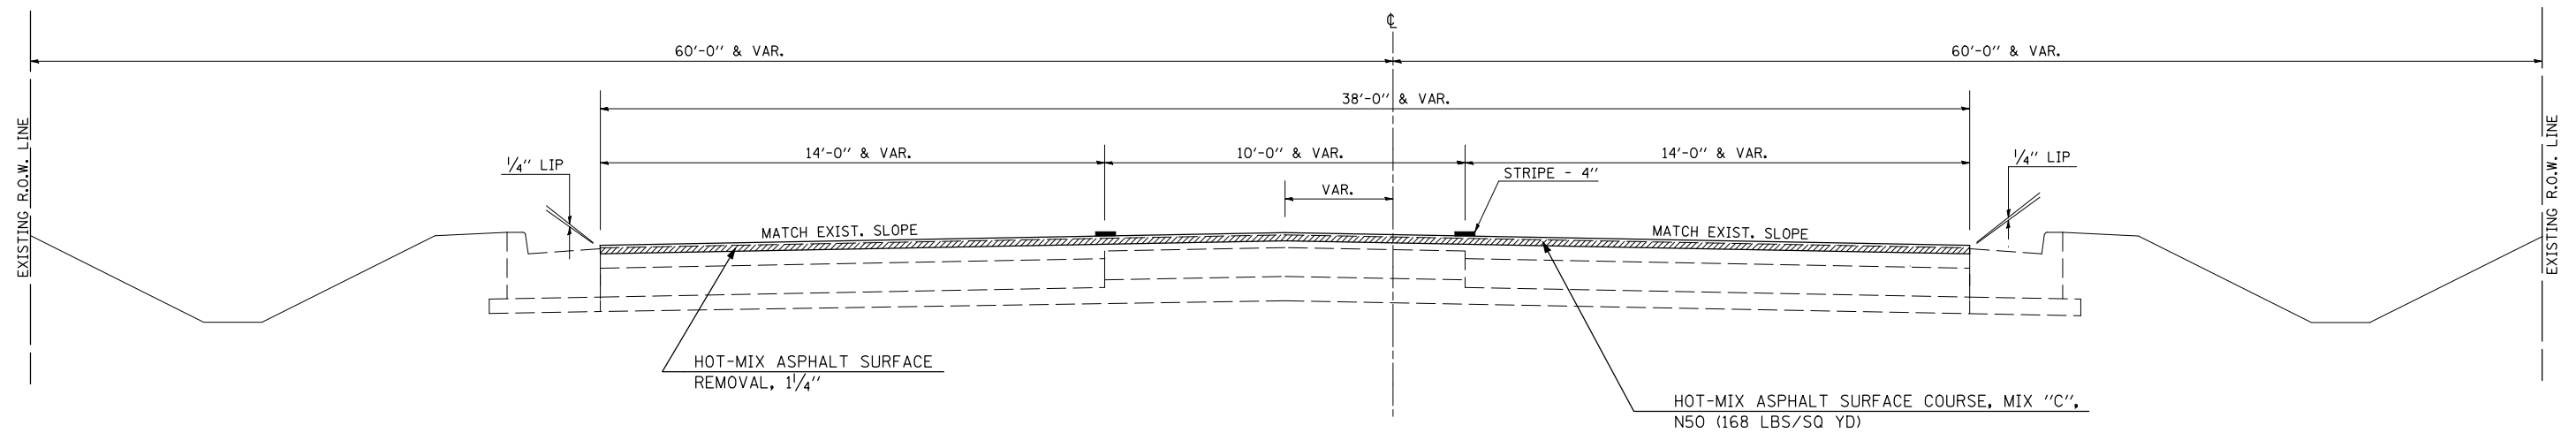

\*SEE "DETAIL OF MILLING TRANSITION" SHEET FOR TRANSITION LIMITS\*

PLOT DATE = 1/22/2009  
 FILE NAME = c:\p\p\work\p\11001\CEARLOCK\08101437\78129\typical.dgn  
 PLOT SCALE = 42,352% / IN.  
 USER NAME = cearlock, j