


F.A.P. RTE.	SECTION	COUNTY	TOTAL SHEETS	SHEET NO.
741	*	PIATT	48	28
STA.		TO STA.		
FED. ROAD DIST. NO.	ILLINOIS	FED. AID PROJECT		


* 8RS-4&(9,10)RS-3

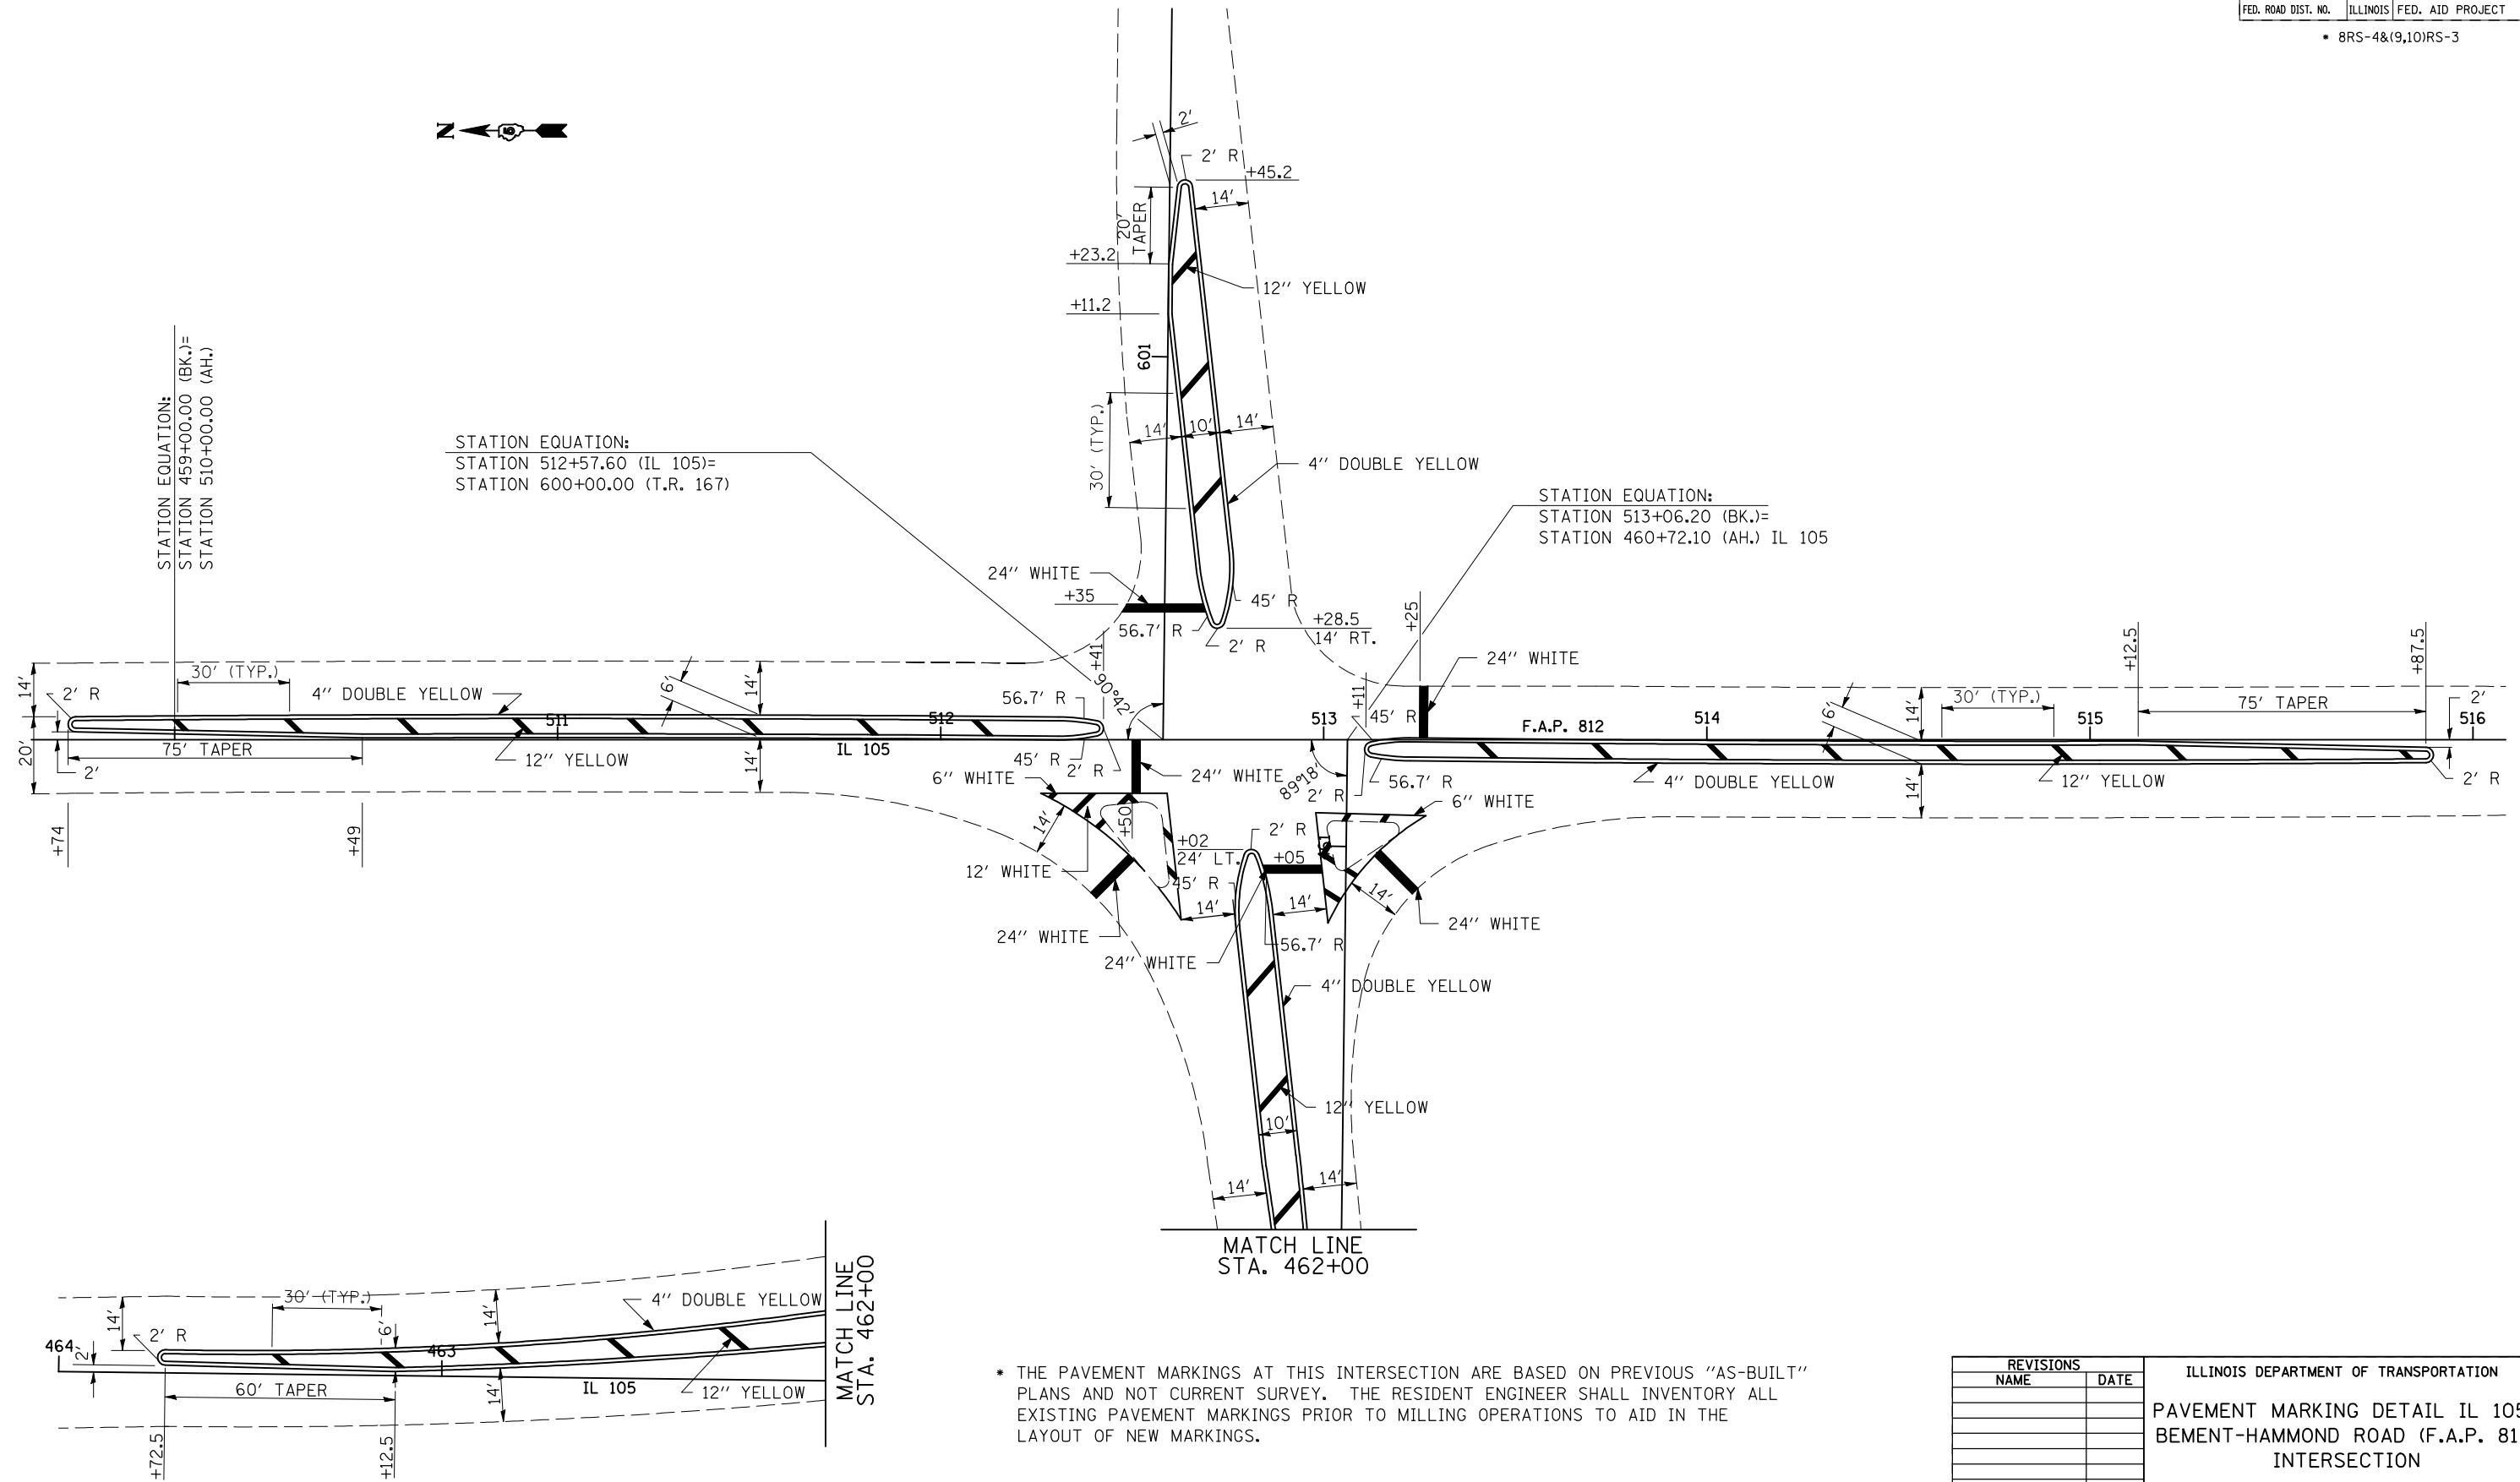

STATION EQUATION:
 STATION 459+00.00 (BK.) =
 STATION 510+00.00 (AH.)

STATION EQUATION:
 STATION 513+06.20 (BK.) =
 STATION 460+72.10 (AH.) IL 105

STATION EQUATION:
 STATION 459+00.00 (BK.) =
 STATION 510+00.00 (AH.)

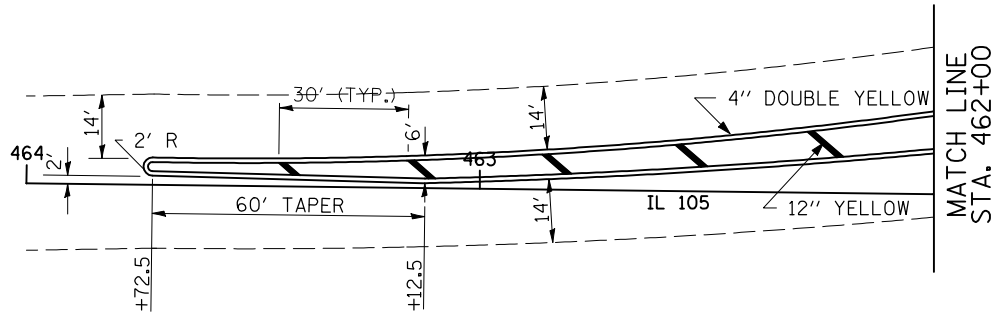

* THE PAVEMENT MARKINGS AT THIS INTERSECTION ARE BASED ON PREVIOUS "AS-BUILT" PLANS AND NOT CURRENT SURVEY. THE RESIDENT ENGINEER SHALL INVENTORY ALL EXISTING PAVEMENT MARKINGS PRIOR TO MILLING OPERATIONS TO AID IN THE LAYOUT OF NEW MARKINGS.

REVISIONS	
NAME	DATE

ILLINOIS DEPARTMENT OF TRANSPORTATION
 PAVEMENT MARKING DETAIL IL 105/
 BEMENT-HAMMOND ROAD (F.A.P. 812)
 INTERSECTION

SCALE: VERT. / HORIZ.
 DATE: / /
 DRAWN BY: /
 CHECKED BY: /

PLOT DATE = 1/22/2009
 FILE NAME = c:\pva\work\pva\p1001\CEARLOCK\JD\80181437\70129\pmping.dgn
 PLOT SCALE = 42.3529 / IN.
 USER NAME = cearlock_jd