



SEC. 15, T-16-N, R-4-E, 3rd P.M.

SEC. 10, T-16-N, R-4-E, 3rd P.M.

CONTRACT NO. 70129

F.A.P. RTE.	SECTION	COUNTY	TOTAL SHEETS	SHEET NO.
741	*	PIATT	48	30
STA.		TO STA.		
FED. ROAD DIST. NO.	ILLINOIS	FED. AID PROJECT		

* 8RS-4&(9,10)RS-3

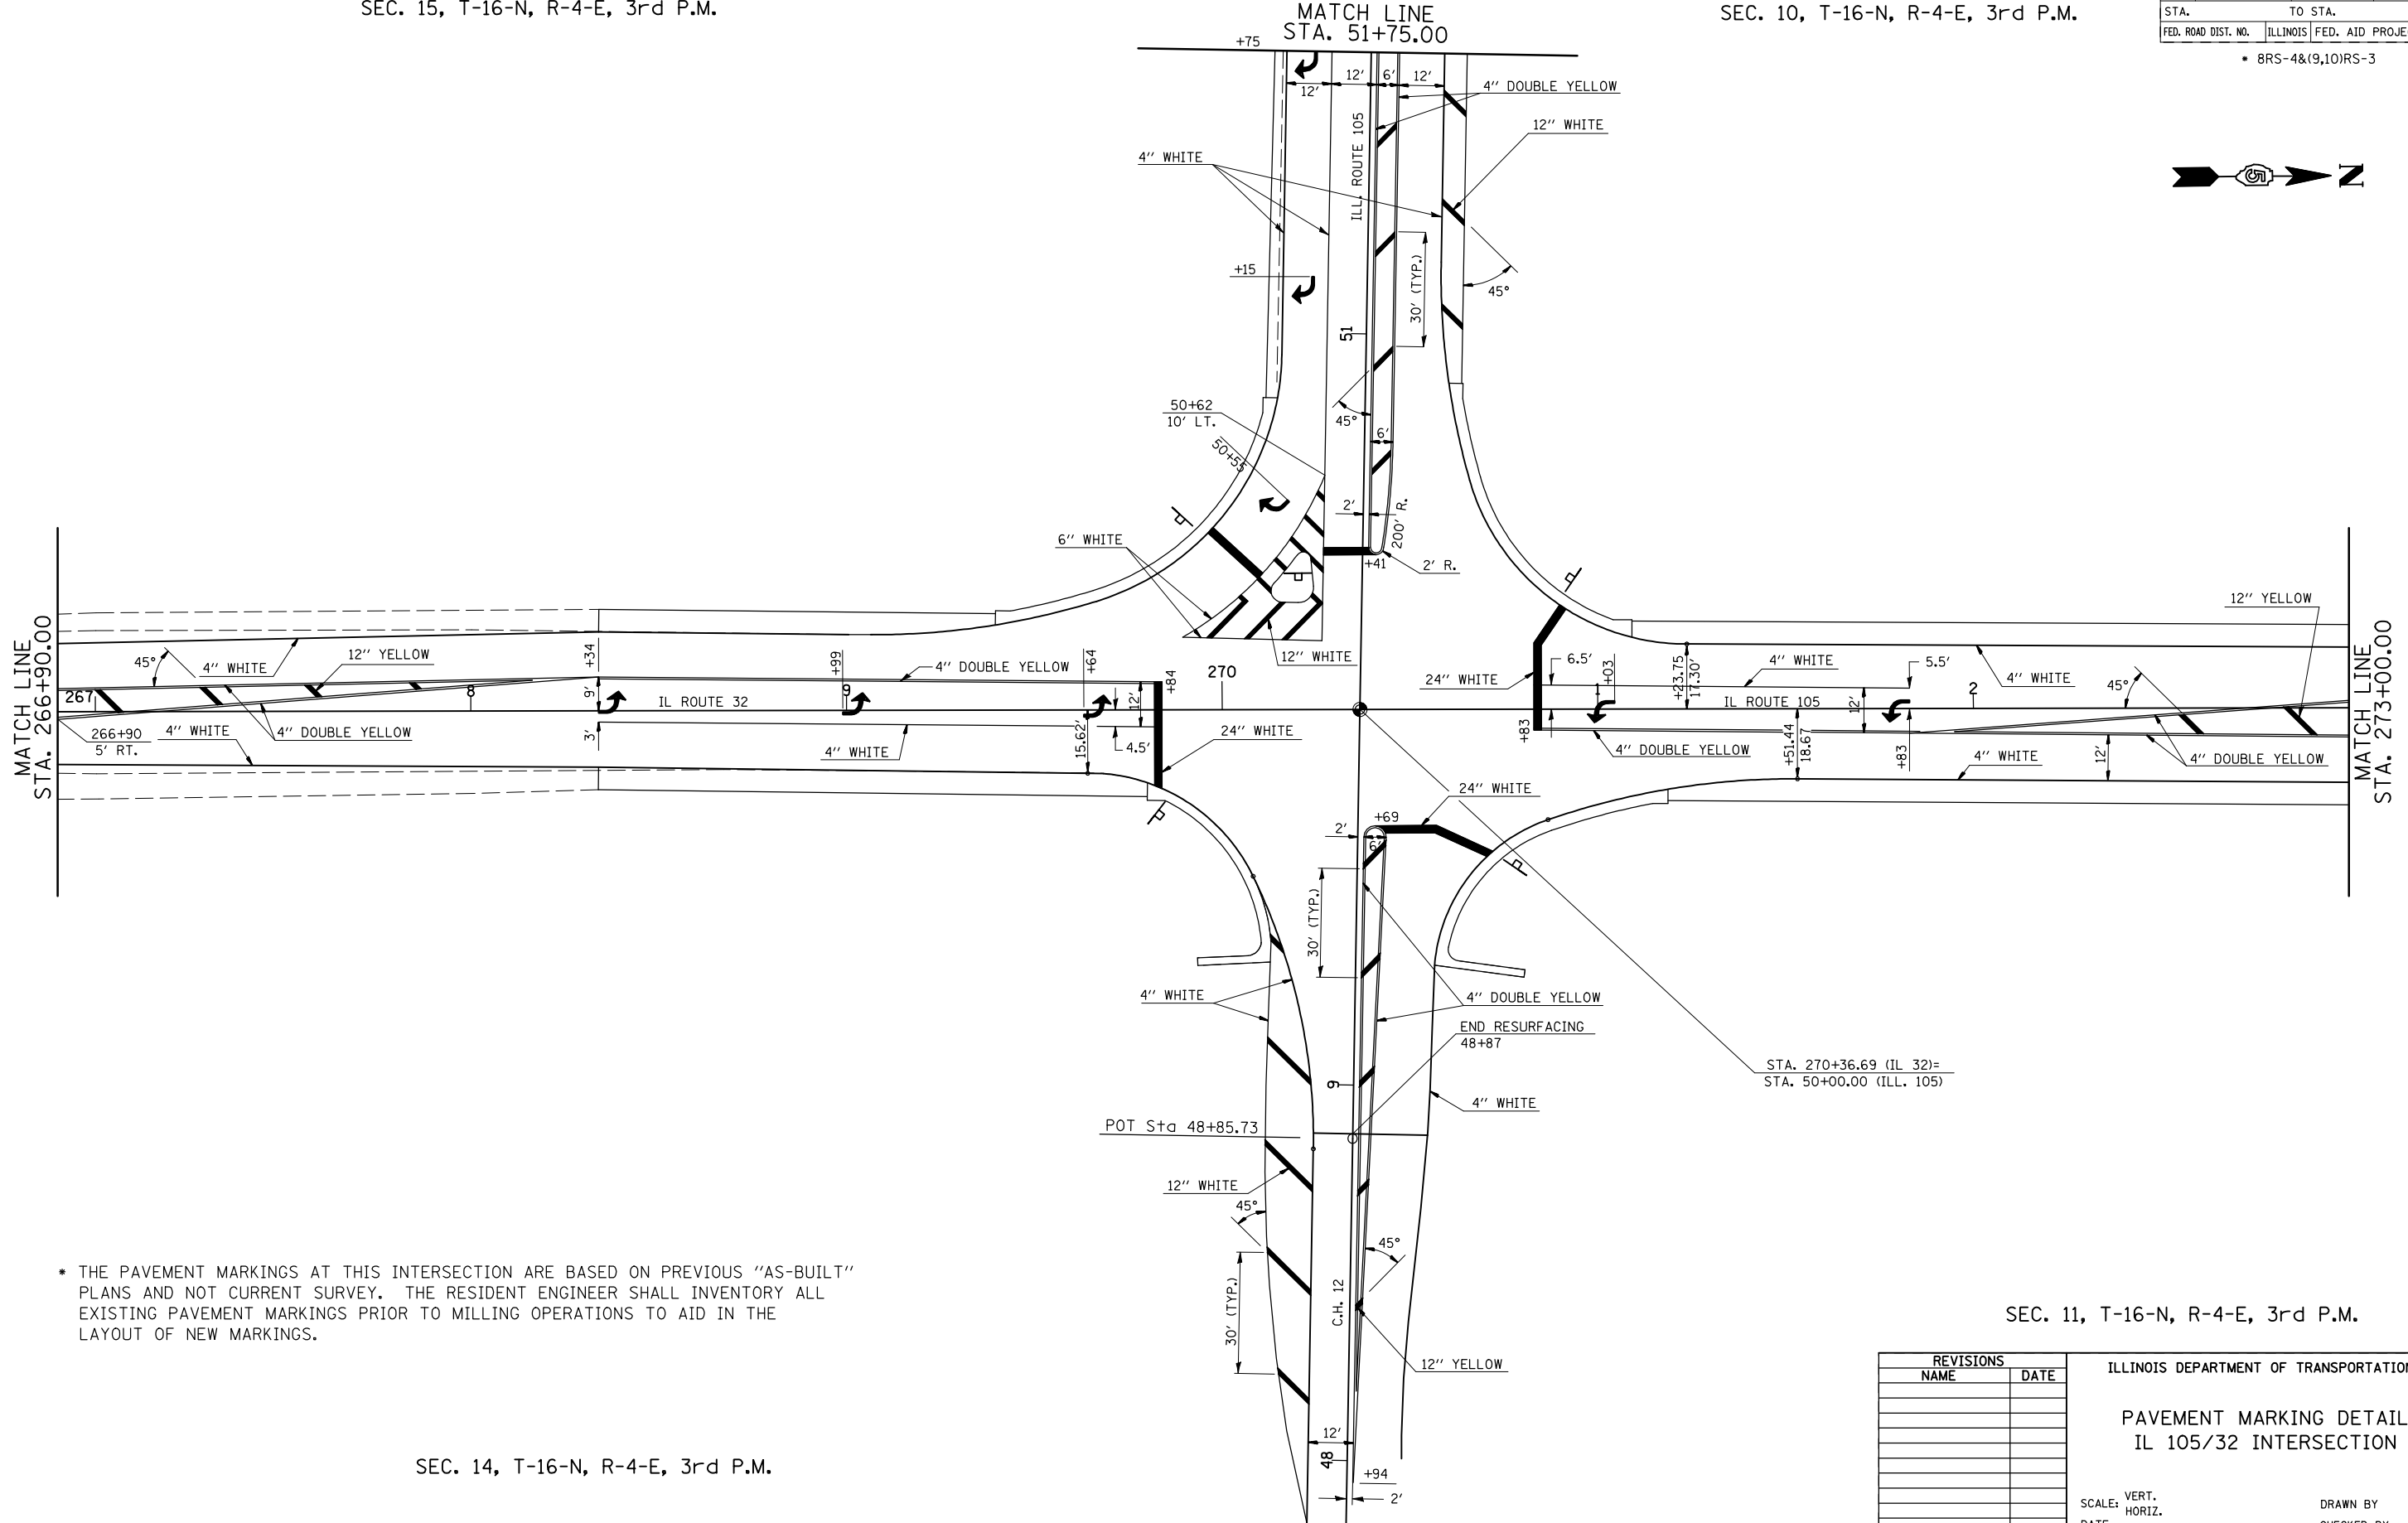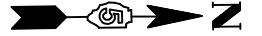

* THE PAVEMENT MARKINGS AT THIS INTERSECTION ARE BASED ON PREVIOUS "AS-BUILT" PLANS AND NOT CURRENT SURVEY. THE RESIDENT ENGINEER SHALL INVENTORY ALL EXISTING PAVEMENT MARKINGS PRIOR TO MILLING OPERATIONS TO AID IN THE LAYOUT OF NEW MARKINGS.

SEC. 14, T-16-N, R-4-E, 3rd P.M.

SEC. 11, T-16-N, R-4-E, 3rd P.M.

REVISIONS	
NAME	DATE

ILLINOIS DEPARTMENT OF TRANSPORTATION
PAVEMENT MARKING DETAIL
IL 105/32 INTERSECTION

SCALE: VERT.
HORIZ.
DATE

DRAWN BY
CHECKED BY

PLOT DATE = 1/22/2009
FILE NAME = c:\pave\work\pav\DOT\CEARLOCK\DOT\80181437\70129\pmping.dgn
PLOT SCALE = 42,3529' / IN.
USER NAME = cearlock_jd