


EXISTING TYPICAL CROSS SECTION

RAILROAD SUBWAY

STATION 471+49.00 TO STATION 473+72.60
STATION 477+49.50 TO STATION 481+08.30

OMISSION:

STATION 473+72.60 TO STATION 477+49.50

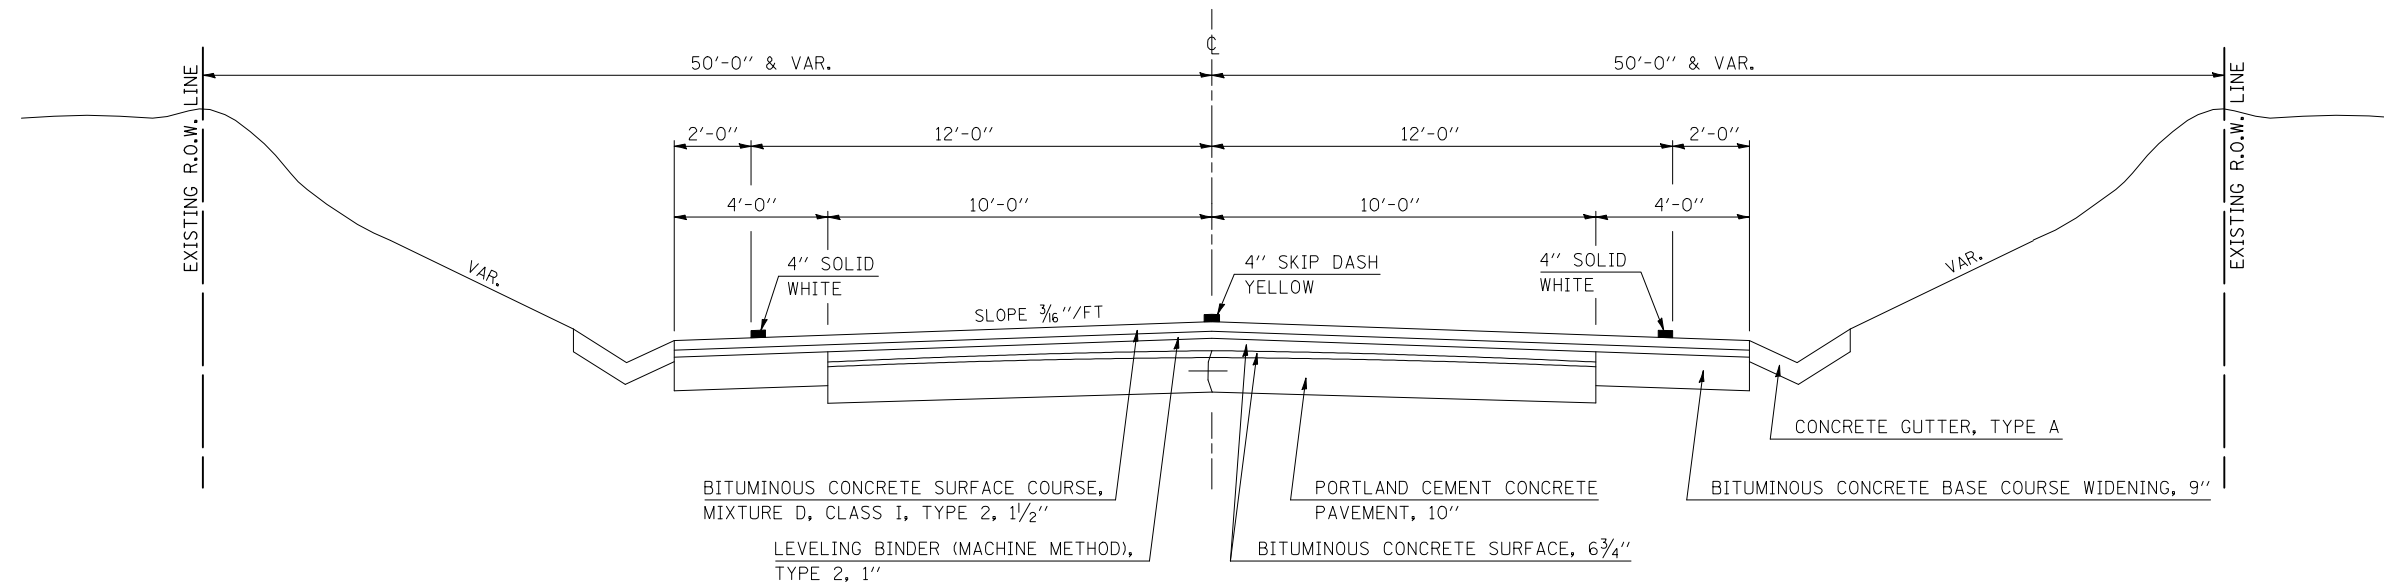


③ PROPOSED TYPICAL CROSS SECTION

RAILROAD SUBWAY

STATION 471+49.00 TO STATION 473+72.60
STATION 477+49.50 TO STATION 481+08.30

OMISSION:

STATION 473+72.60 TO STATION 477+49.50

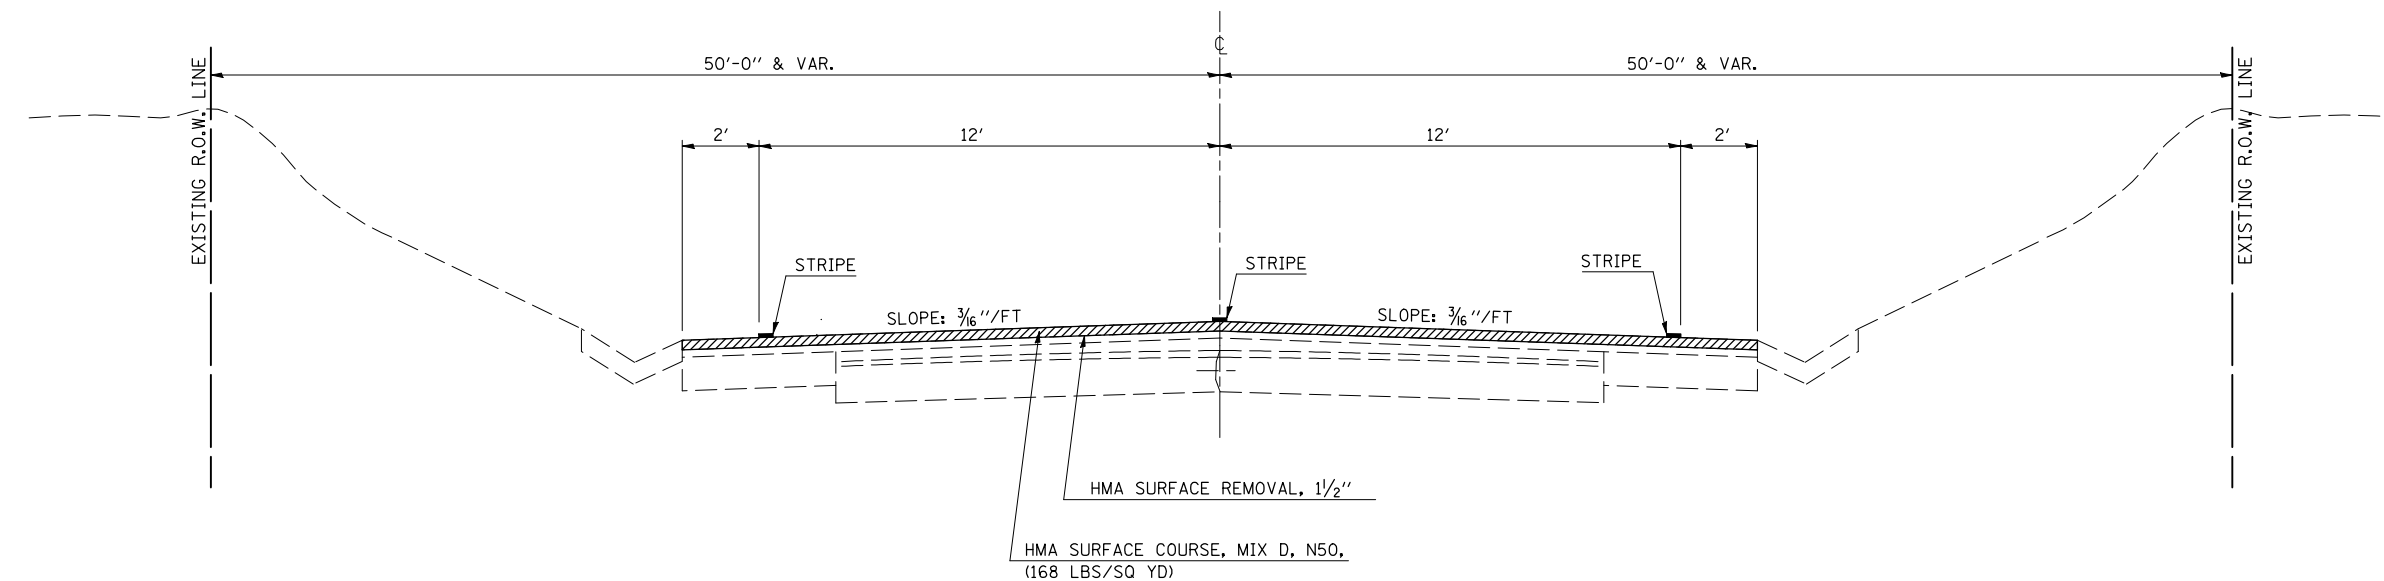

• (143,R,144)RS-4
•• Douglas & Platt

FILE NAME =	USER NAME = austinr1	DESIGNED - RA	REVISED -
ct:\pw\work\PWIDOT\AUSTINRL\dms06981\70256\typicals.dgn		DRAWN - RA	REVISED -
PLOT SCALE = 100.0000' / IN.		CHECKED -	REVISED -
PLOT DATE = 1/23/2009		DATE -	REVISED -

**STATE OF ILLINOIS
DEPARTMENT OF TRANSPORTATION**

EXISTING & PROPOSED TYPICAL SECTIONS

SCALE: NA SHEET NO. OF SHEETS STA. TO STA.

F.A.P. RTE.	SECTION	COUNTY	TOTAL SHEETS	SHEET NO.
	*	**	56	8
CONTRACT NO. 70256				
FED. ROAD DIST. NO. ILLINOIS FED. AID PROJECT				