



## EXISTING TYPICAL CROSS SECTION

U.S. 36 & U.S. 45 INTERCHANGE  
NORTH RAMP  
STATION 1005+00 TO STATION 1007+19.5

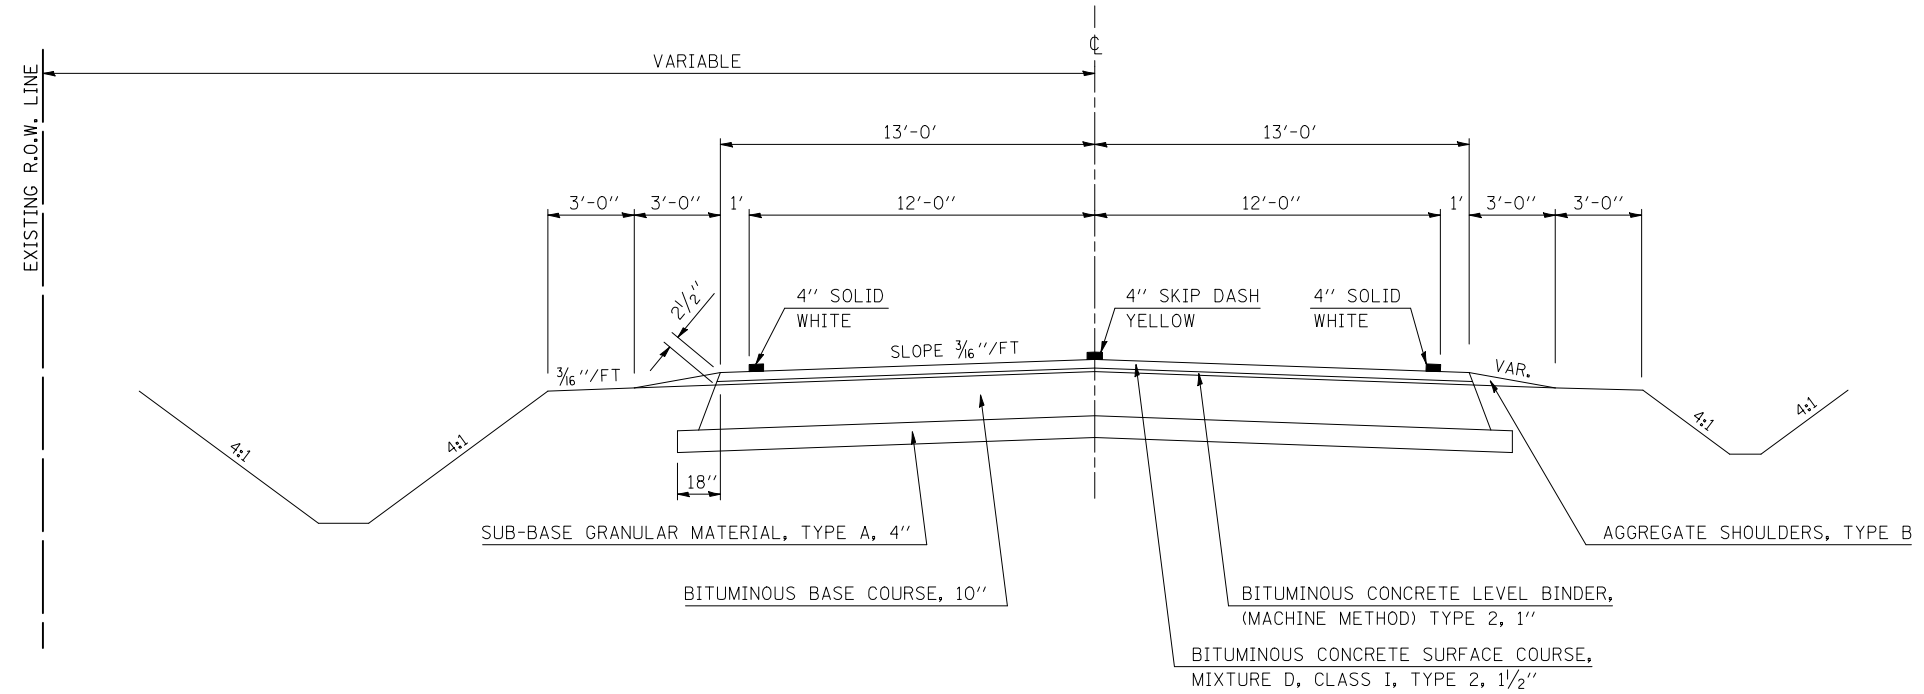

## ⑤ PROPOSED TYPICAL CROSS SECTION

U.S. 36 & U.S. 45 INTERCHANGE  
NORTH RAMP  
STATION 1005+00 TO STATION 1007+19.5

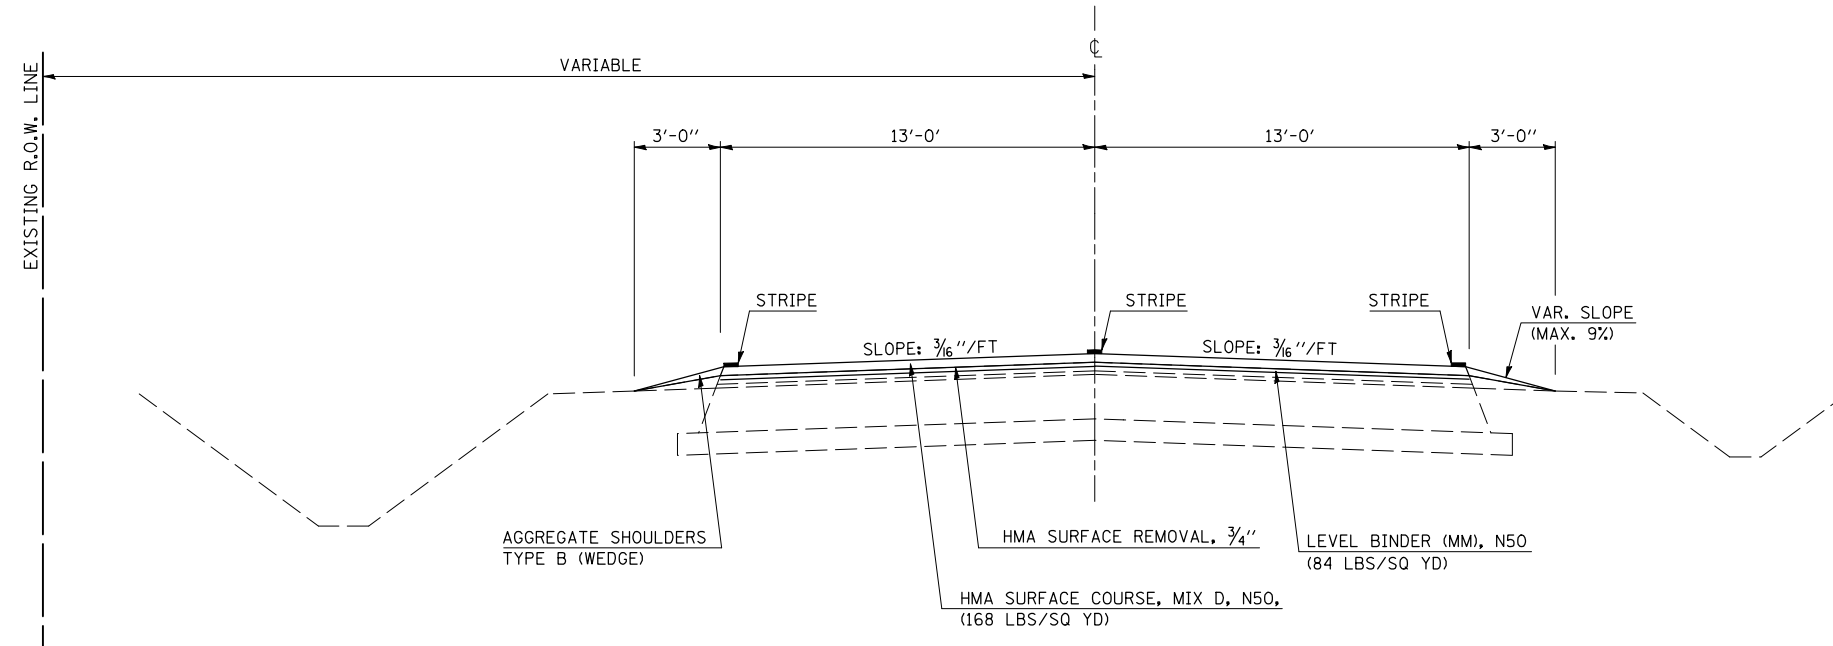

• (143,R,144)RS-4  
•• Douglas & Platt

FILE NAME =	USER NAME = austinr1	DESIGNED - RA	REVISED -
ct:\pw\work\PWIDOT\AUSTINRL\dms06981\70256typicals.dgn		DRAWN - RA	REVISED -
PLOT SCALE = 100.0000' / IN.		CHECKED -	REVISED -
PLOT DATE = 1/23/2009		DATE -	REVISED -

**STATE OF ILLINOIS  
DEPARTMENT OF TRANSPORTATION**

**EXISTING & PROPOSED TYPICAL SECTIONS**

SCALE: NA    SHEET NO.    OF    SHEETS    STA.    TO STA.

F.A.P. RTE.	SECTION	COUNTY	TOTAL SHEETS	SHEET NO.
	*	**	56	10
CONTRACT NO. 70256				
FED. ROAD DIST. NO.    ILLINOIS FED. AID PROJECT				