



EXISTING TYPICAL CROSS SECTION

U.S. 36 & U.S. 45 INTERCHANGE
SOUTH RAMP
STATION 2000+00 TO STATION 2009+04.00

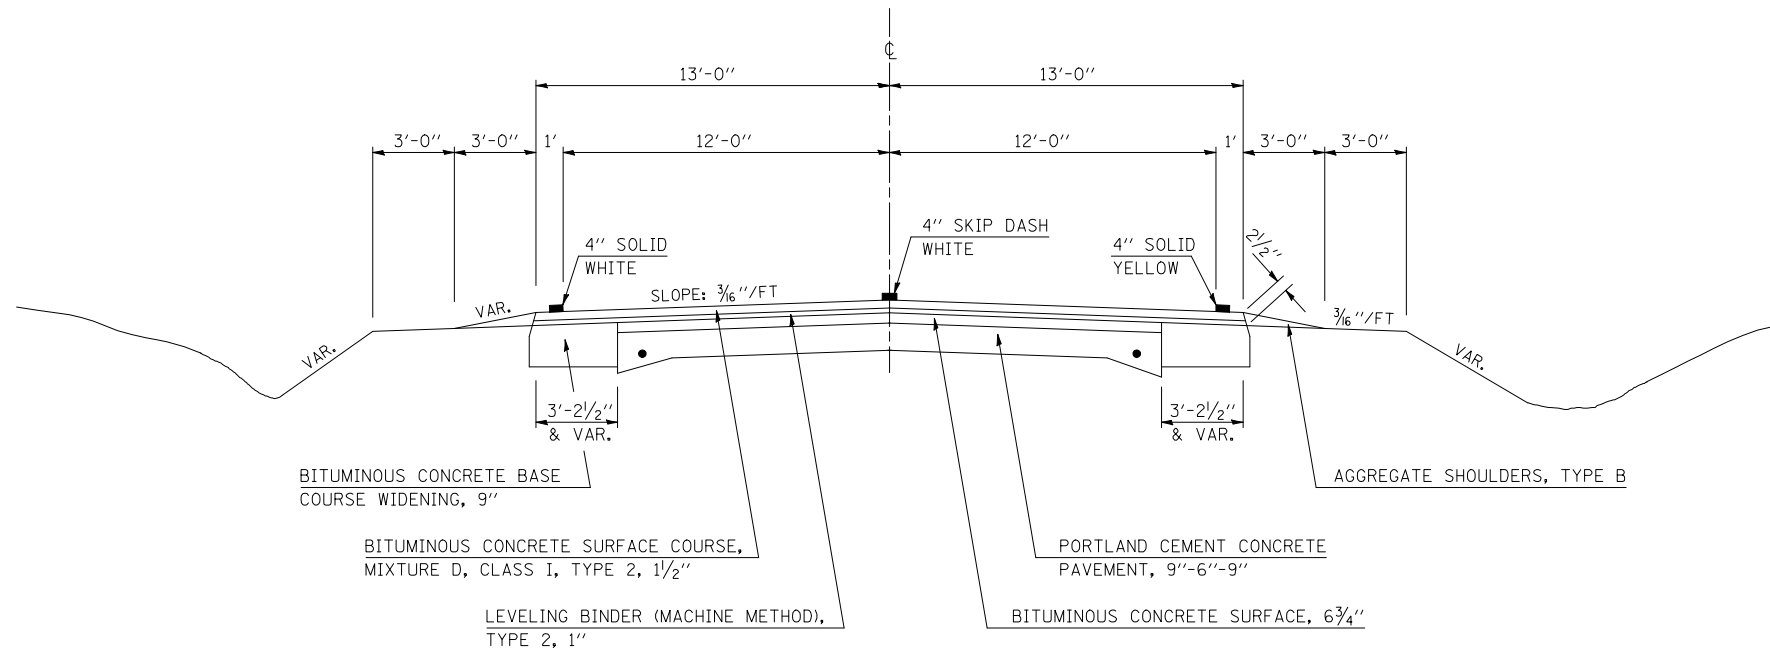

⑥ PROPOSED TYPICAL CROSS SECTION

U.S. 36 & U.S. 45 INTERCHANGE
SOUTH RAMP
STATION 2000+00 TO STATION 2009+04.00

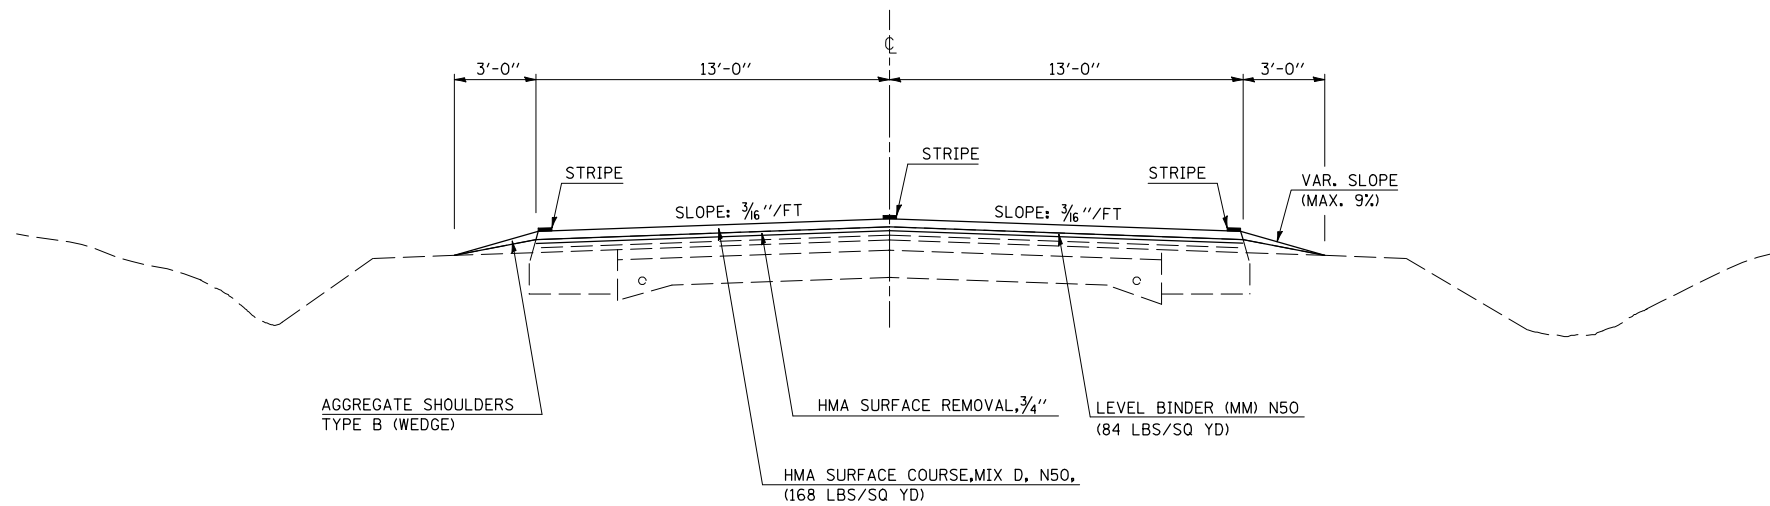

• (143,R,144)RS-4
•• Douglas & Platt

FILE NAME =	USER NAME = austinr1	DESIGNED - RA	REVISED -	STATE OF ILLINOIS DEPARTMENT OF TRANSPORTATION	EXISTING & PROPOSED TYPICAL SECTIONS			F.A.P. RTE.	SECTION	COUNTY	TOTAL SHEETS	SHEET NO.
ct:\pw\work\PWIDOT\AUSTINRL\dms06981\70256typicals.dgn	DRAWN - RA	REVISED -						*	*	56	11	
PLOT SCALE = 100.0000' / IN.	CHECKED -	REVISED -			CONTRACT NO. 70256							
PLOT DATE = 1/23/2009	DATE -	REVISED -			FED. ROAD DIST. NO.	ILLINOIS FED. AID PROJECT						