



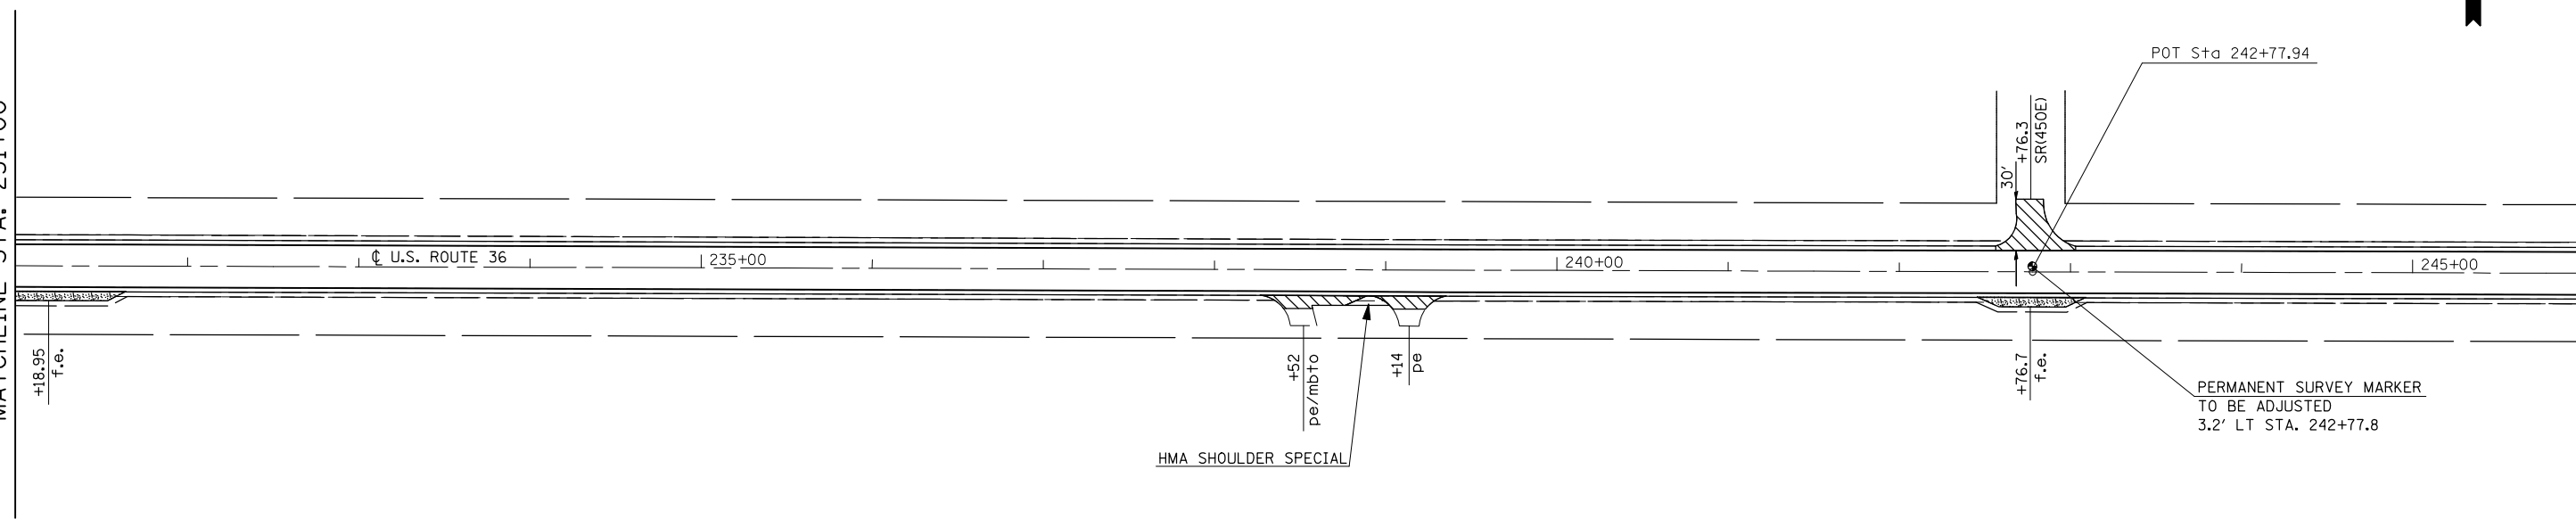


MATCHLINE STA. 231+00


MATCHLINE STA. 246+00



-  PCC SURF. REM., SPECIAL
-  HMA BUTT JOINT
-  INCIDENTAL BIT SURF.
-  HMA SURF. REM., SPECIAL

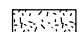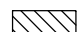
SEC. 2, T. 15 N., R. 7 E., 3RD P.M.
DOUGLAS COUNTY

SEC. 35, T. 16 N., R. 7 E., 3RD P.M.
DOUGLAS COUNTY

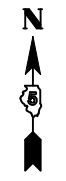

MATCHLINE STA. 246+00

MATCHLINE STA. 261+00

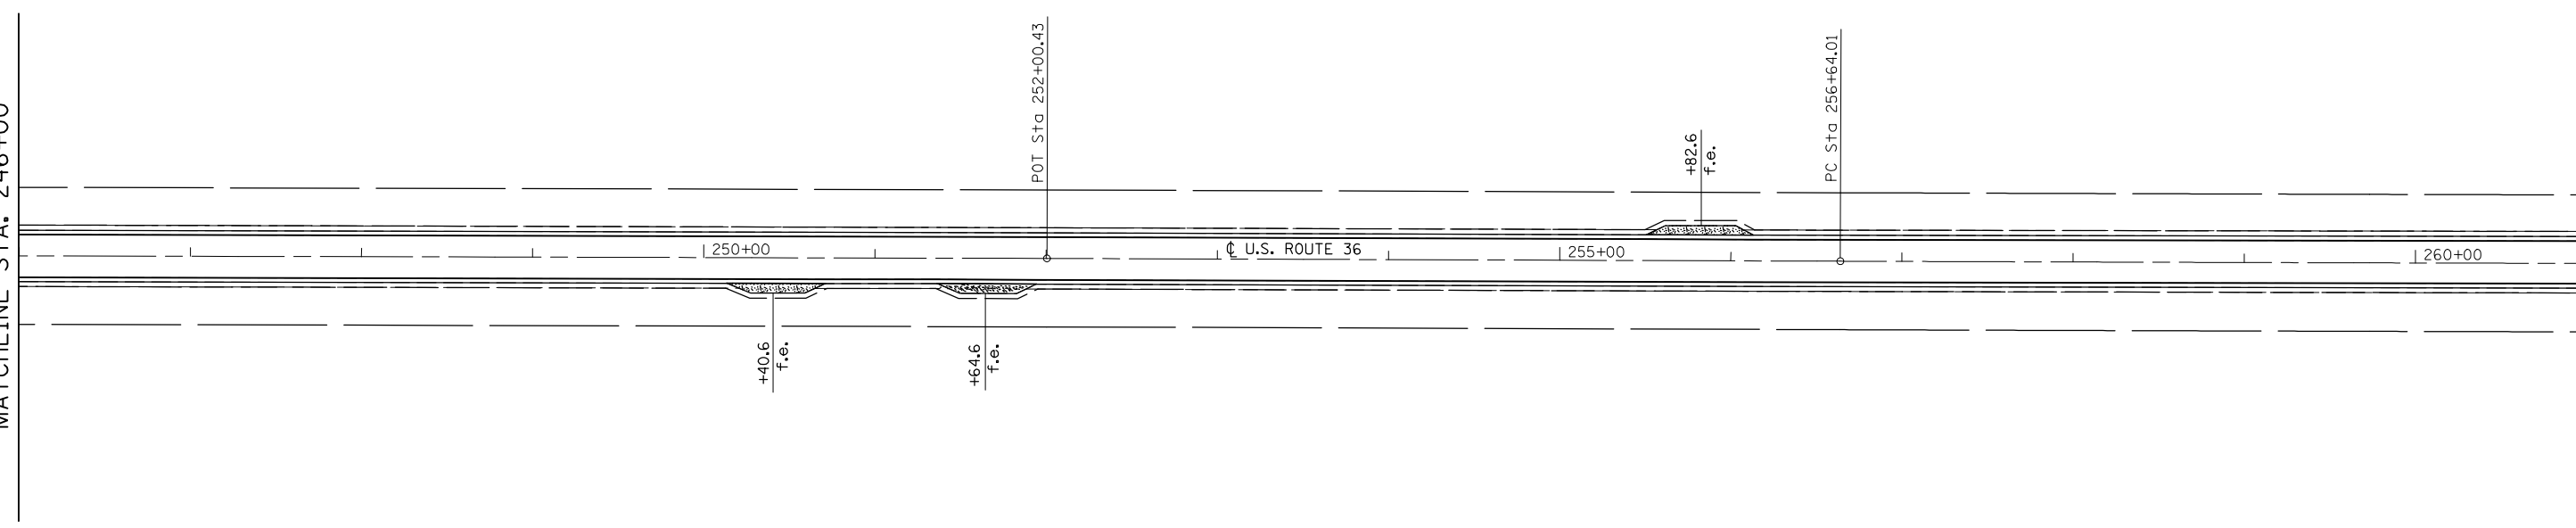

SEC. 2, T. 15 N., R. 7 E., 3RD P.M.
DOUGLAS COUNTY

* (143-R,144)RS-4 ** DOUGLAS & PIATT

FILE NAME =	USER NAME = austinr1	DESIGNED -	REVISED -
ct:\pw\work\PIWIDOT\AUSTINRL\dms86981\70256plansheets.dgn		DRAWN -	REVISED -
		CHECKED -	REVISED -
		DATE -	REVISED -

**STATE OF ILLINOIS
DEPARTMENT OF TRANSPORTATION**

U.S. 36 PLAN SHEETS

SCALE: 50 SHEET NO. OF SHEETS STA. 231+00 TO STA. 261+00

F.A.P. RTE.	SECTION	COUNTY	TOTAL SHEETS	SHEET NO.
323	*	**	56	29
FED. ROAD DIST. NO. ILLINOIS FED. AID PROJECT			CONTRACT NO. 70256	