


SEC. 36, T. 16 N., R. 7 E., 3RD P.M.
DOUGLAS COUNTY

SEE DETAIL FOR HMA SURFACE REMOVAL- BUTT JOINT
SHEET 40 OF 56



MATCHLINE STA. 321+00

MATCHLINE STA. 336+00

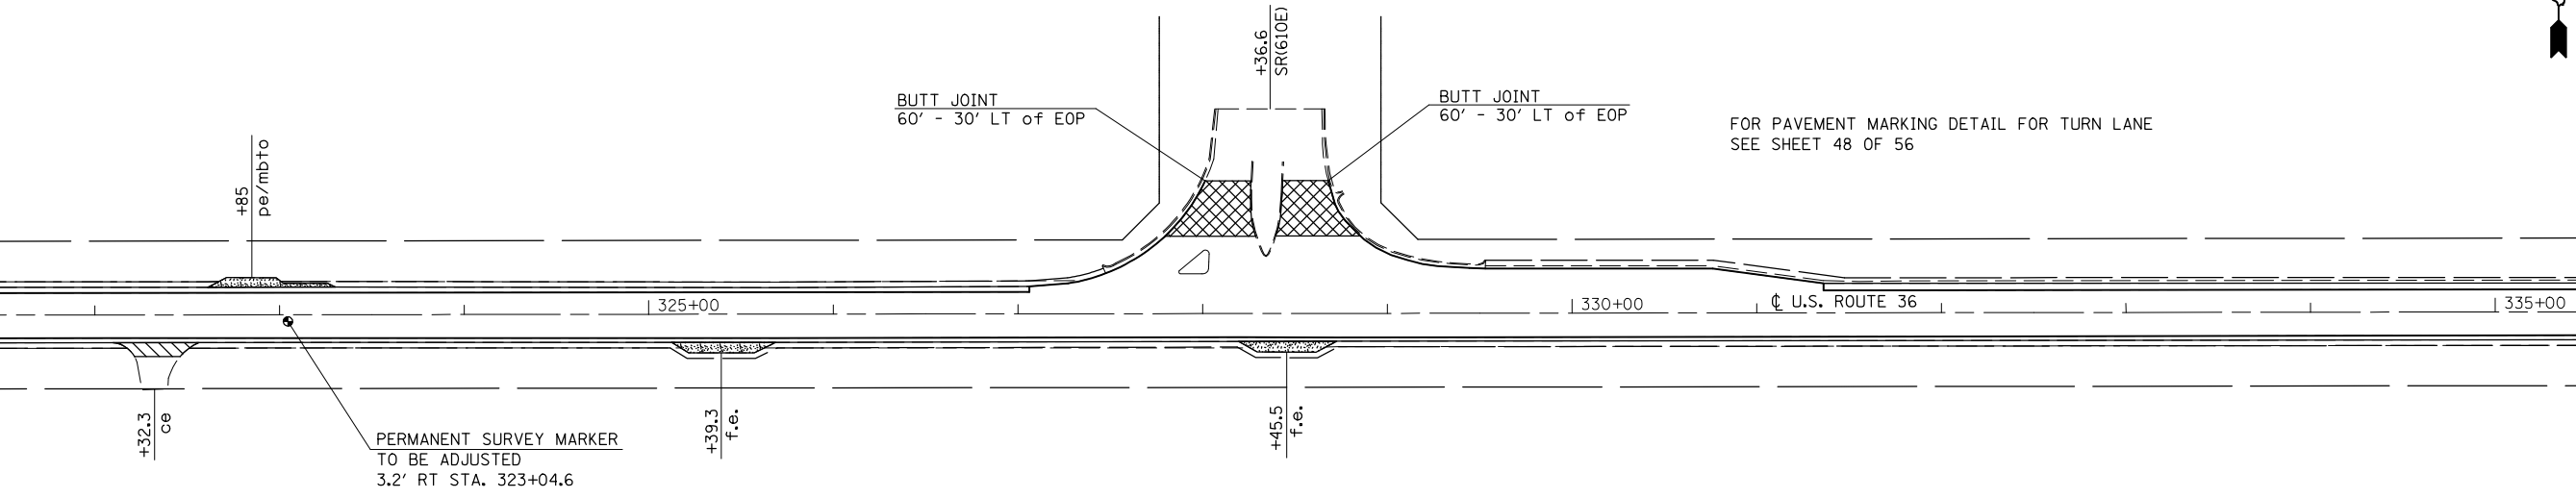

- PCC SURF. REM., SPECIAL
- HMA BUTT JOINT
- INCIDENTAL BIT SURF.
- HMA SURF. REM., SPECIAL


SEC. 6, T. 15 N., R. 7 E., 3RD P.M.
DOUGLAS COUNTY

SEC. 31, T. 16 N., R. 7 E., 3RD P.M.
DOUGLAS COUNTY



MATCHLINE STA. 336+00

MATCHLINE STA. 351+00

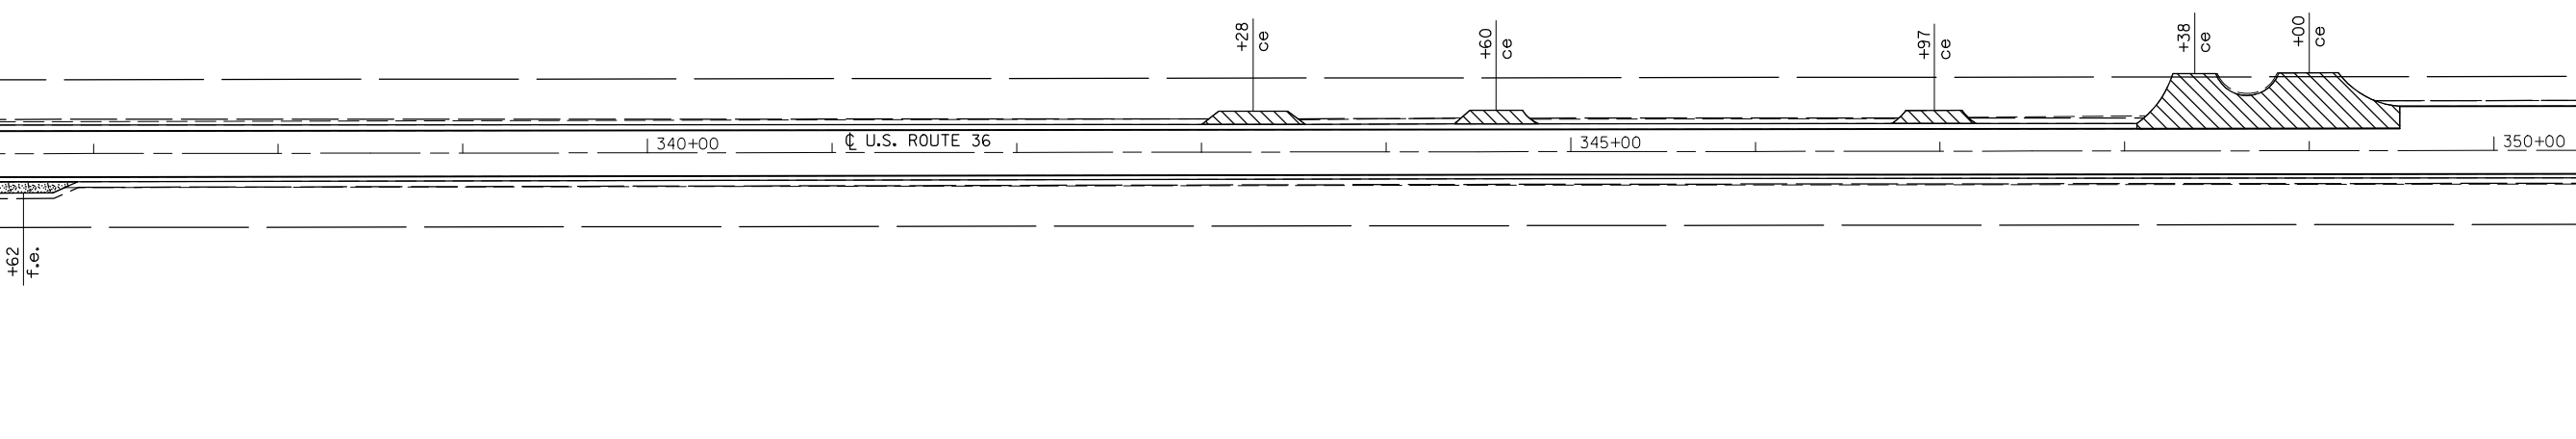

SEC. 6, T. 15 N., R. 7 E., 3RD P.M.
DOUGLAS COUNTY

• (143-R,144)RS-4 ** DOUGLAS & PIATT

FILE NAME =	USER NAME = austinr1	DESIGNED -	REVISED -
ct:\pw\work\PWIDOT\AUSTINRL\dms86981\70256plansheets.dgn		DRAWN -	REVISED -
	PLOT SCALE = 100.0000' / IN.	CHECKED -	REVISED -
	PLOT DATE = 1/23/2009	DATE -	REVISED -

**STATE OF ILLINOIS
DEPARTMENT OF TRANSPORTATION**

U.S. 36 PLAN SHEETS

SCALE: 50 SHEET NO. OF SHEETS STA. 321+00 TO STA. 351+00

F.A.P. RTE.	SECTION	COUNTY	TOTAL SHEETS	SHEET NO.
323	*	**	56	32
FED. ROAD DIST. NO. ILLINOIS FED. AID PROJECT			CONTRACT NO. 70256	