


SEC. 32, T. 16 N., R. 8 E., 3RD P.M.  
DOUGLAS COUNTY



MATCHLINE STA. 411+00

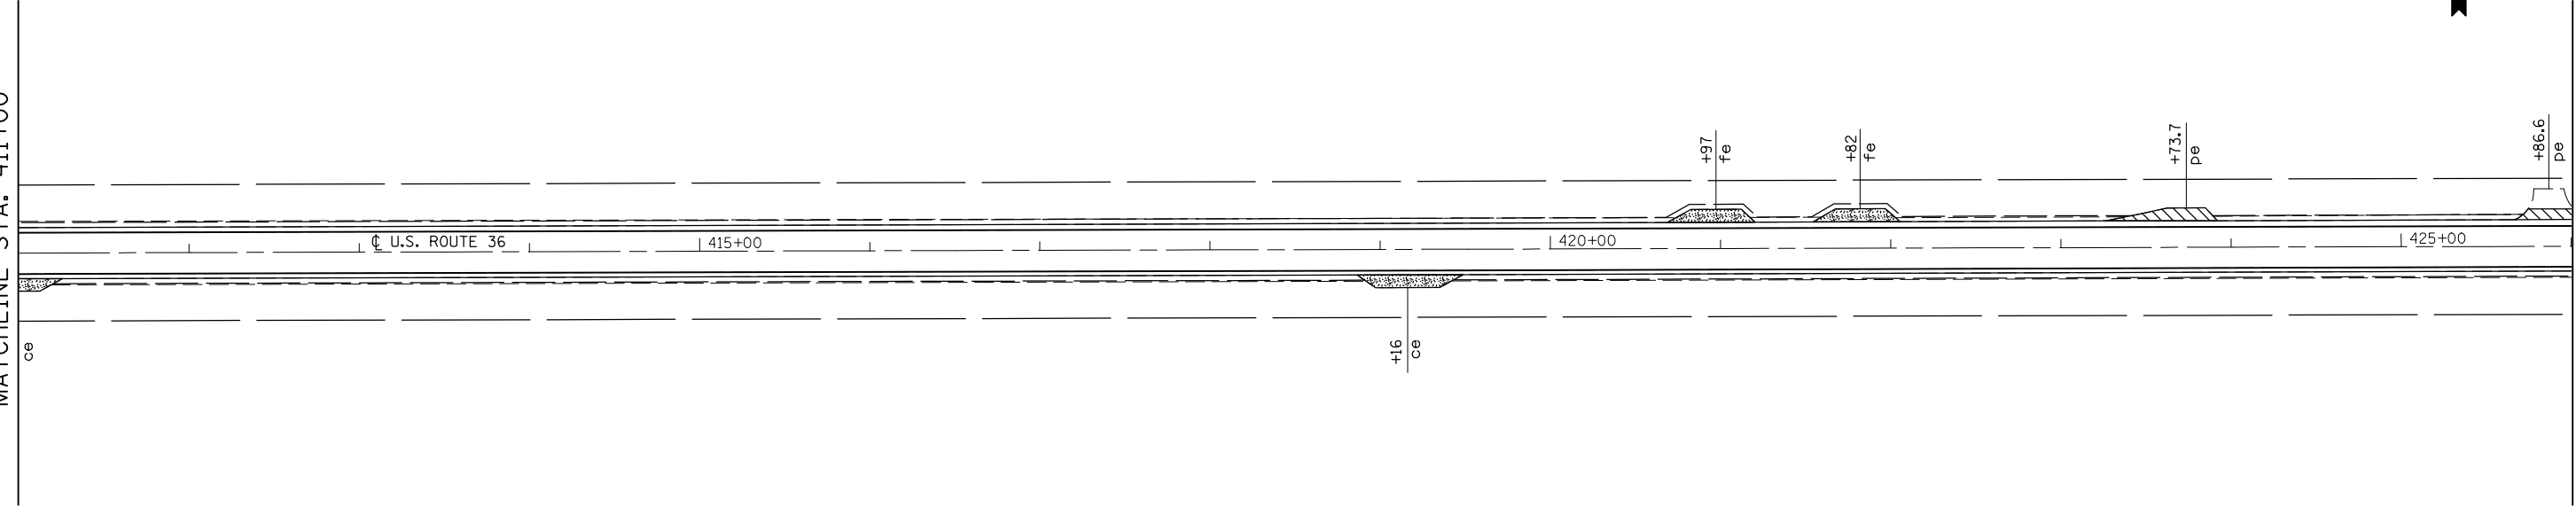

MATCHLINE STA. 426+00


- PCC SURF. REM., SPECIAL
- HMA BUTT JOINT
- INCIDENTAL BIT SURF.
- HMA SURF. REM., SPECIAL

SEC. 5, T. 15 N., R. 8 E., 3RD P.M.  
DOUGLAS COUNTY

SEC. 32, T. 16 N., R. 8 E., 3RD P.M.  
DOUGLAS COUNTY



MATCHLINE STA. 426+00

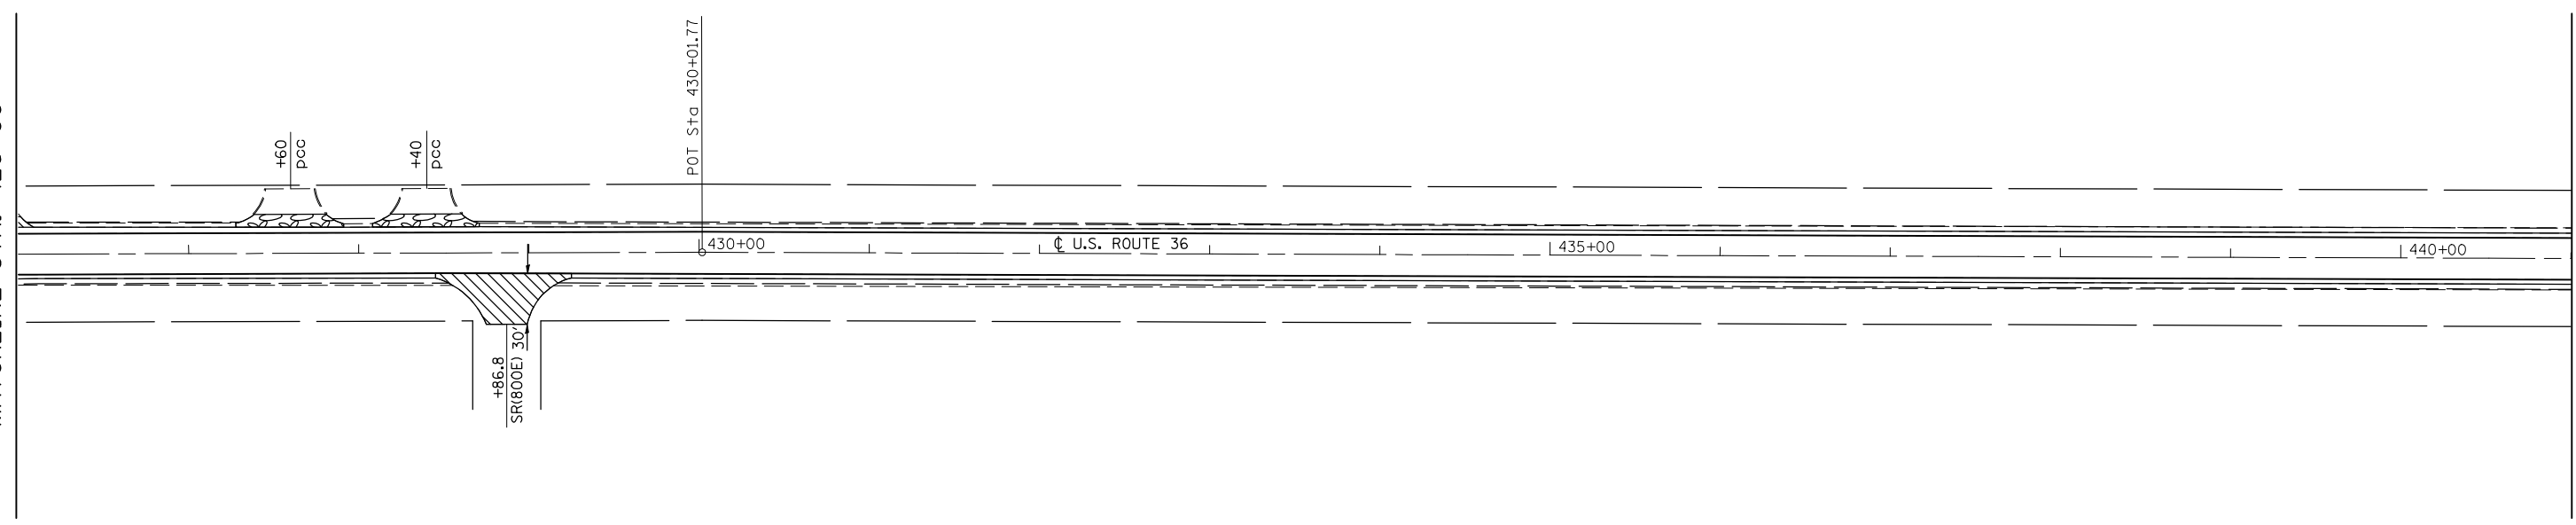

MATCHLINE STA. 441+00

SEC. 4, T. 15 N., R. 8 E., 3RD P.M.  
DOUGLAS COUNTY

FILE NAME =	USER NAME = austinr1	DESIGNED -	REVISED -
ct:\pw\work\PIWIDOT\AUSTINRL\dms86981\70256plansheets.dgn		DRAWN -	REVISED -
	PLOT SCALE = 100.0000' / IN.	CHECKED -	REVISED -
	PLOT DATE = 1/23/2009	DATE -	REVISED -

**STATE OF ILLINOIS  
DEPARTMENT OF TRANSPORTATION**

**U.S. 36 PLAN SHEETS**

SCALE: 50 SHEET NO. OF SHEETS STA. 411+00 TO STA. 441+00

* (143-R,144)RS-4		** DOUGLAS & PIATT	
F.A.P. RTE.	SECTION	COUNTY	TOTAL SHEETS
323	*	**	56
CONTRACT NO. 70256			SHEET NO. 35
FED. ROAD DIST. NO. ILLINOIS FED. AID PROJECT			