


PAVEMENT MARKING DETAIL


STA. 761+84 - 765+60

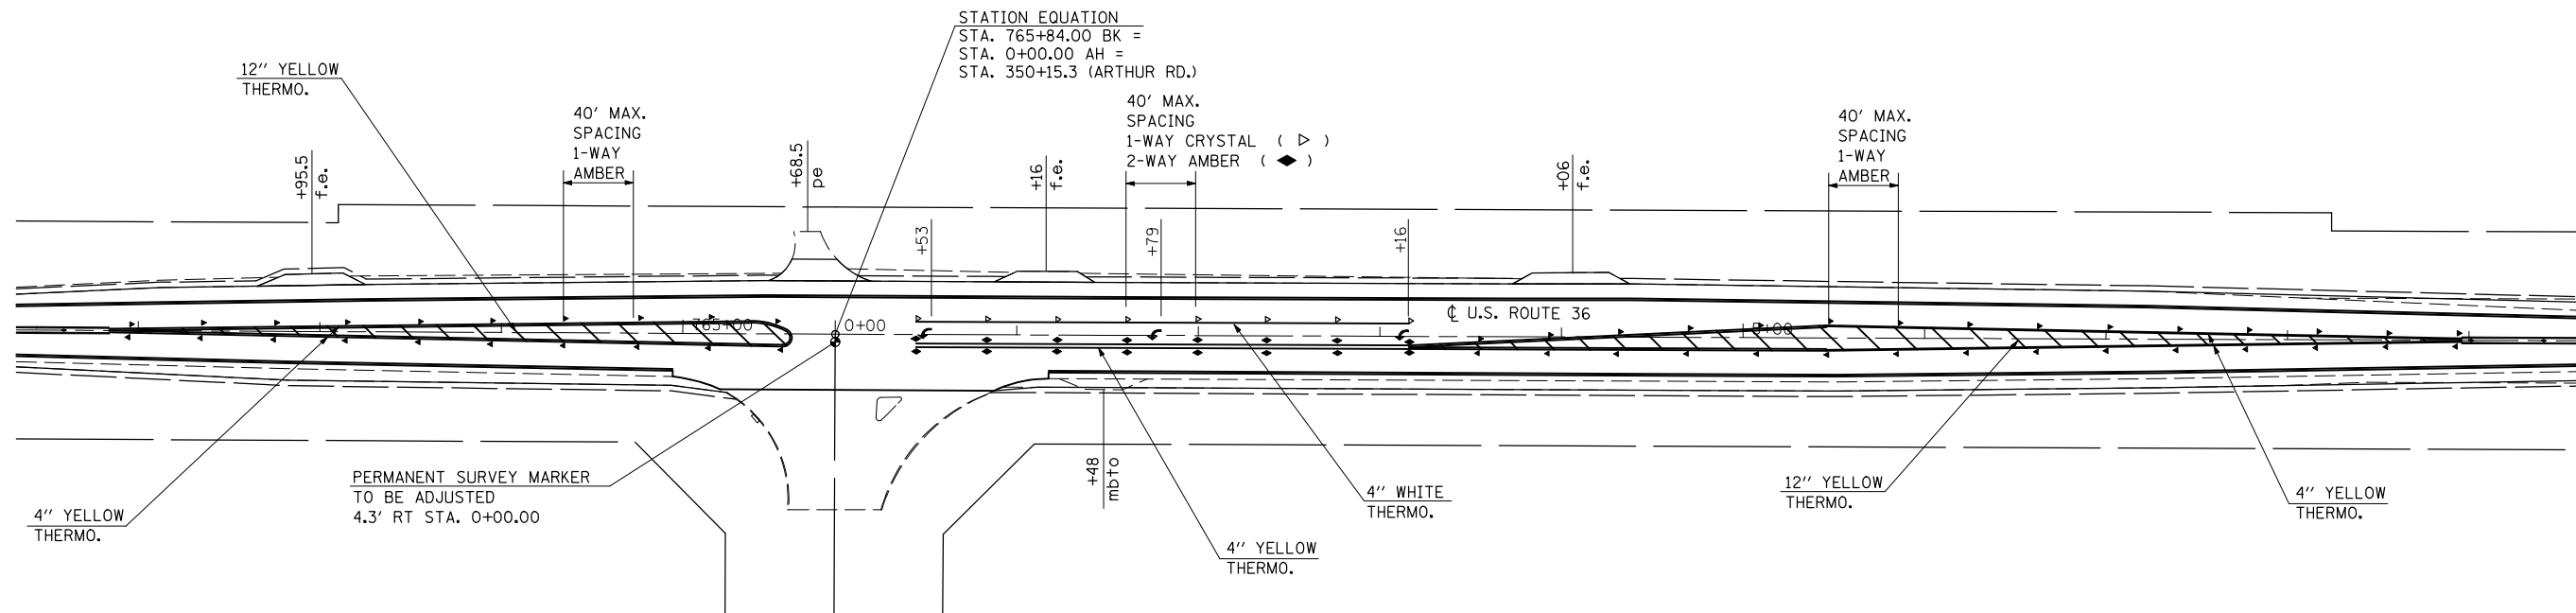

NOTE: ALL LETTERS & SYMBOLS SHALL BE THERMOPLASTIC PAVEMENT MARKING.

PAVEMENT MARKING DETAIL

STA. 327+03 - 331+18

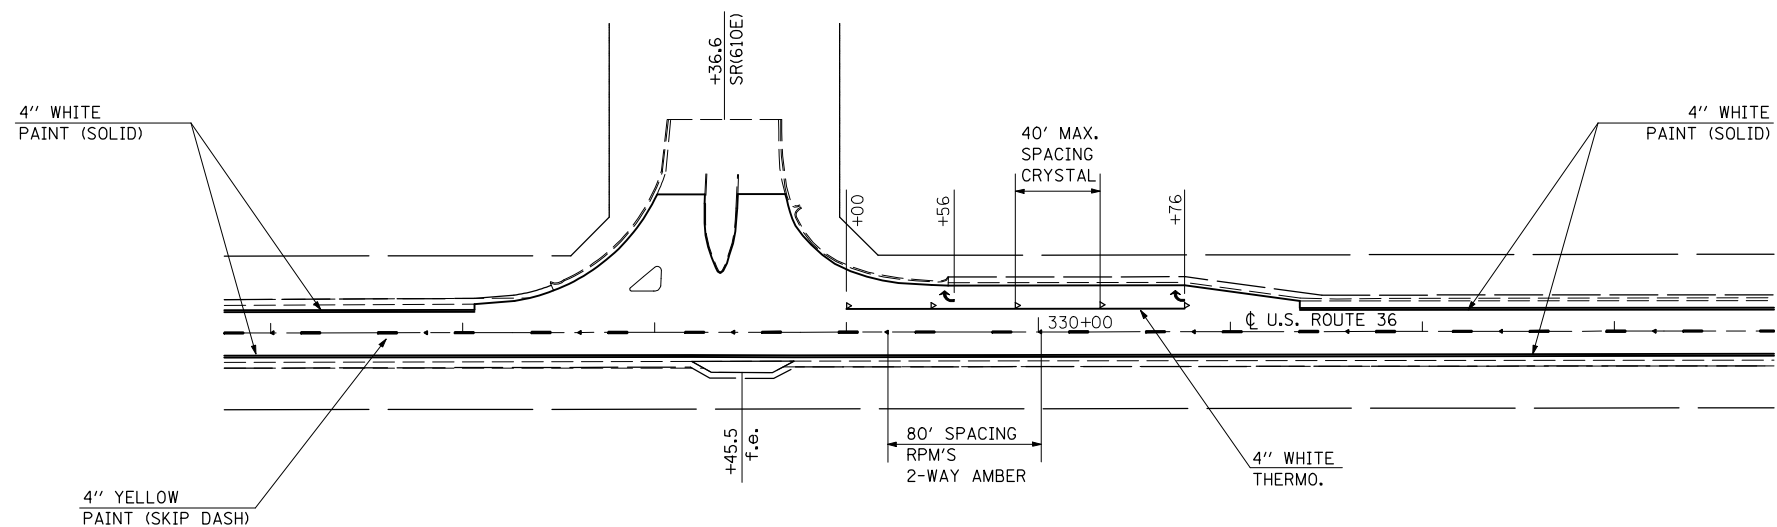

NOTE: ALL LETTERS & SYMBOLS SHALL BE THERMOPLASTIC PAVEMENT MARKING.

FILE NAME =	USER NAME = austinr1	DESIGNED -	REVISED -
ct:\pw\work\PWIDOT\AUSTINRL\dms86981\70256plansheets.dgn		DRAWN -	REVISED -
	PLOT SCALE = 100.0000' / IN.	CHECKED -	REVISED -
	PLOT DATE = 1/23/2009	DATE -	REVISED -

**STATE OF ILLINOIS
DEPARTMENT OF TRANSPORTATION**

PAVEMENT MARKING DETAIL SHEET

SCALE: SHEET NO. OF SHEETS STA. TO STA.

		PIATT / DOUGLAS	
F.A.P. RTE.	SECTION	COUNTY	TOTAL SHEETS
323	(143,R,144)RS-3	*	56
		SHEET NO. 48	
		CONTRACT NO. 70256	
FED. ROAD DIST. NO.		ILLINOIS FED. AID PROJECT	