



DETAIL FOR MILLING AND RESURFACING @ DEWEY / FISHER ROAD STA. 1925+69 RT.

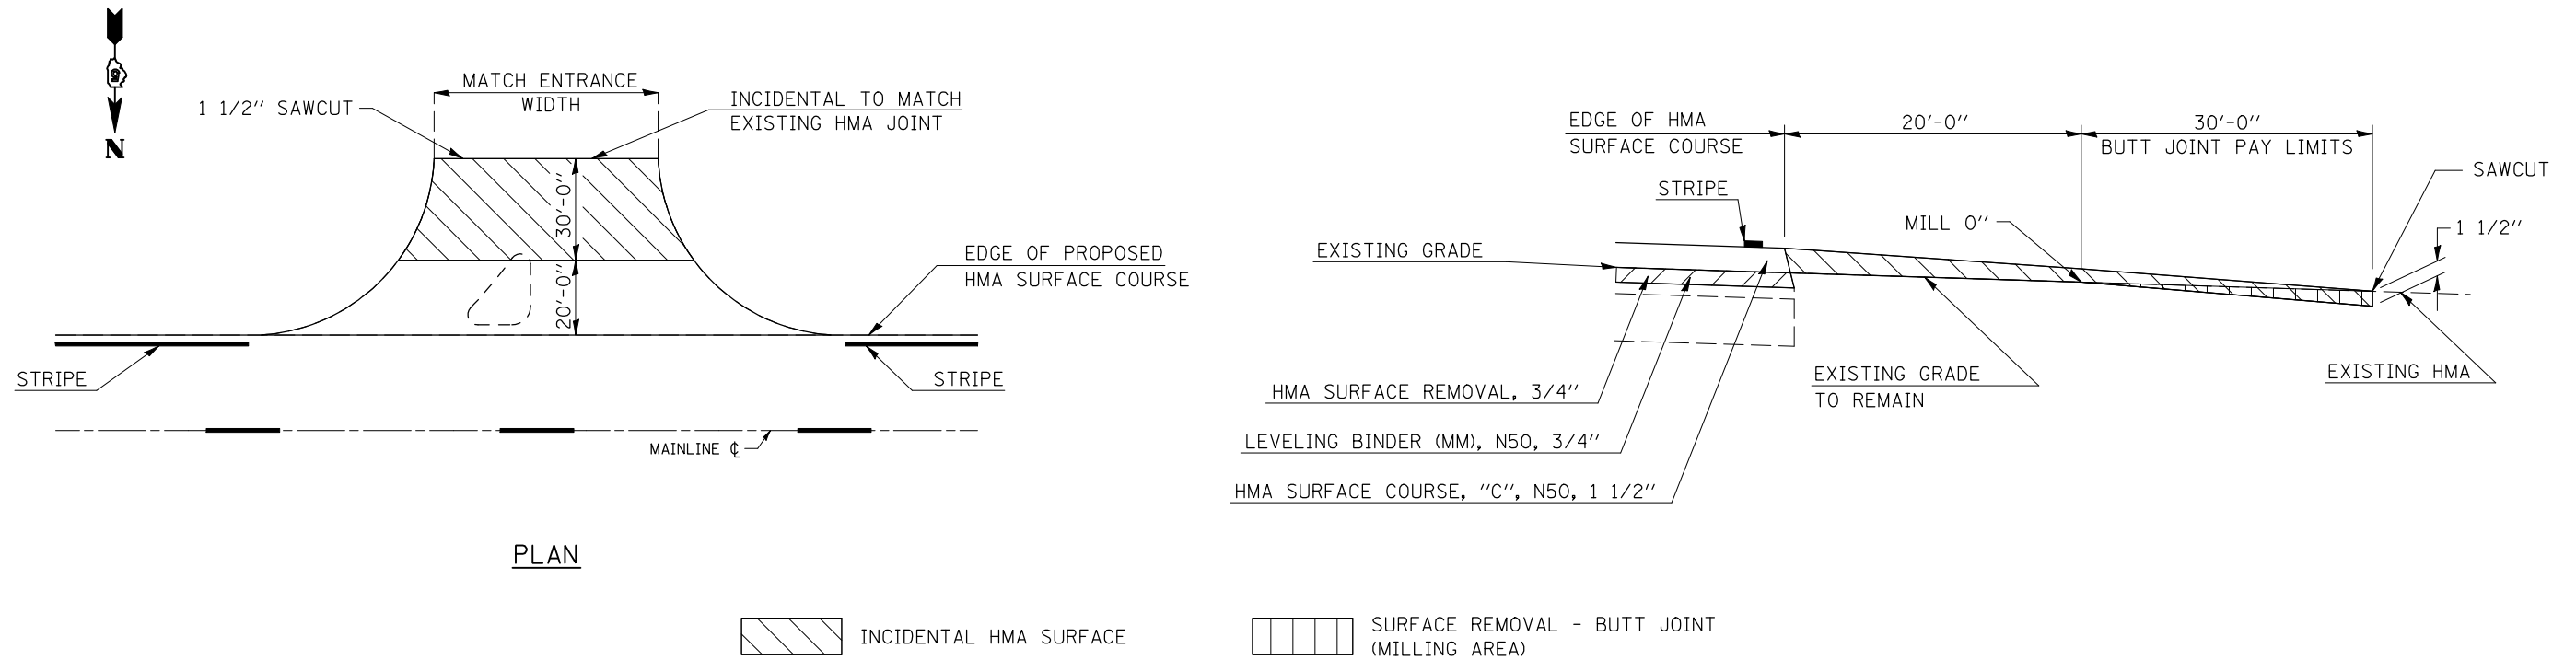

TYPICAL SIDEROAD HMA SURFACE REMOVAL-BUTT JOINT

(HMA OR OIL & CHIP)

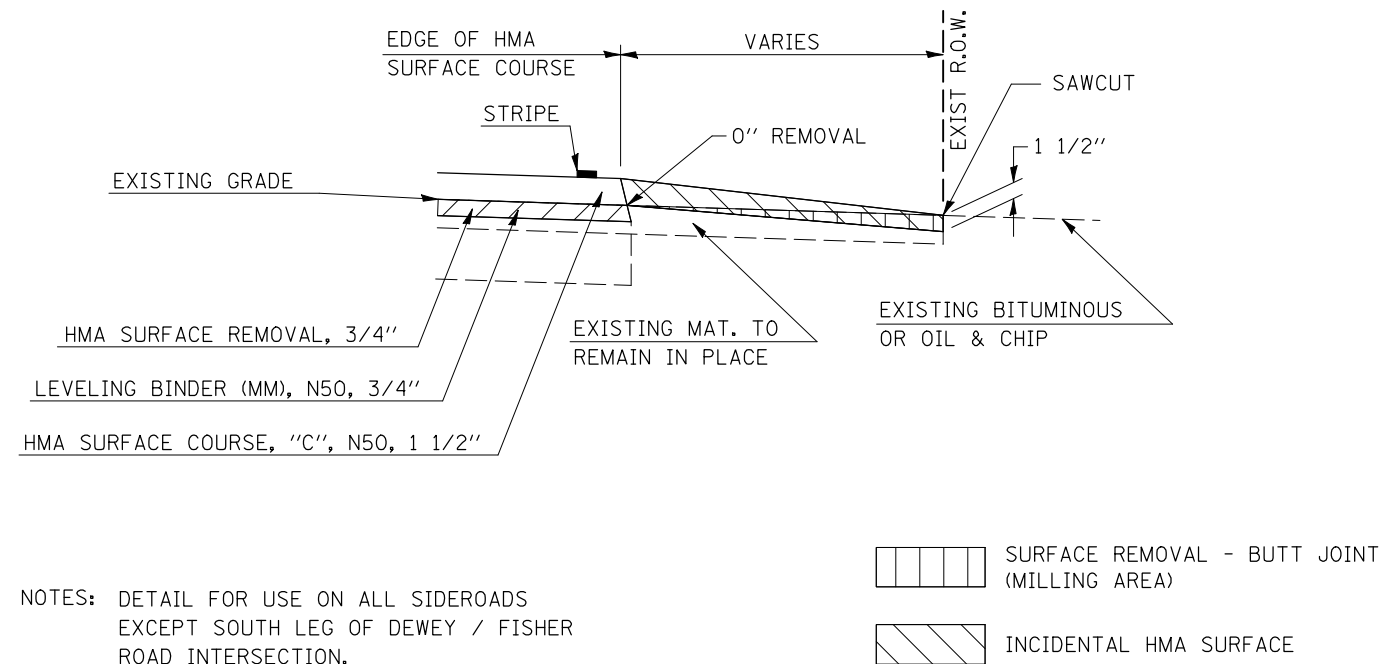

FILE NAME =	USER NAME = ceorlockjd	DESIGNED -	REVISED -	STATE OF ILLINOIS DEPARTMENT OF TRANSPORTATION	DETAILS				F.A.P. RTE.	SECTION	COUNTY	TOTAL SHEETS	SHEET NO.
ct:\pw\work\pwwork\ceorlockjd\dms87996\0670261-sht-details.dgn		DRAWN -	REVISED -		709	105RS-2	Champaign	19	13				
PLOT SCALE = 40.0000' / IN.		CHECKED -	REVISED -		CONTRACT NO. 70261								
PLOT DATE = 2/6/2009		DATE -	REVISED -		SCALE:	SHEET NO.	OF SHEETS	STA.	TO STA.	ILLINOIS FED. AID PROJECT			