



## EXISTING TYPICAL SECTION

STATION	TO	STATION
606+50.00		608+50.00 (ROADWAY A)
607+00.00		610+90.00 (ROADWAY D *)

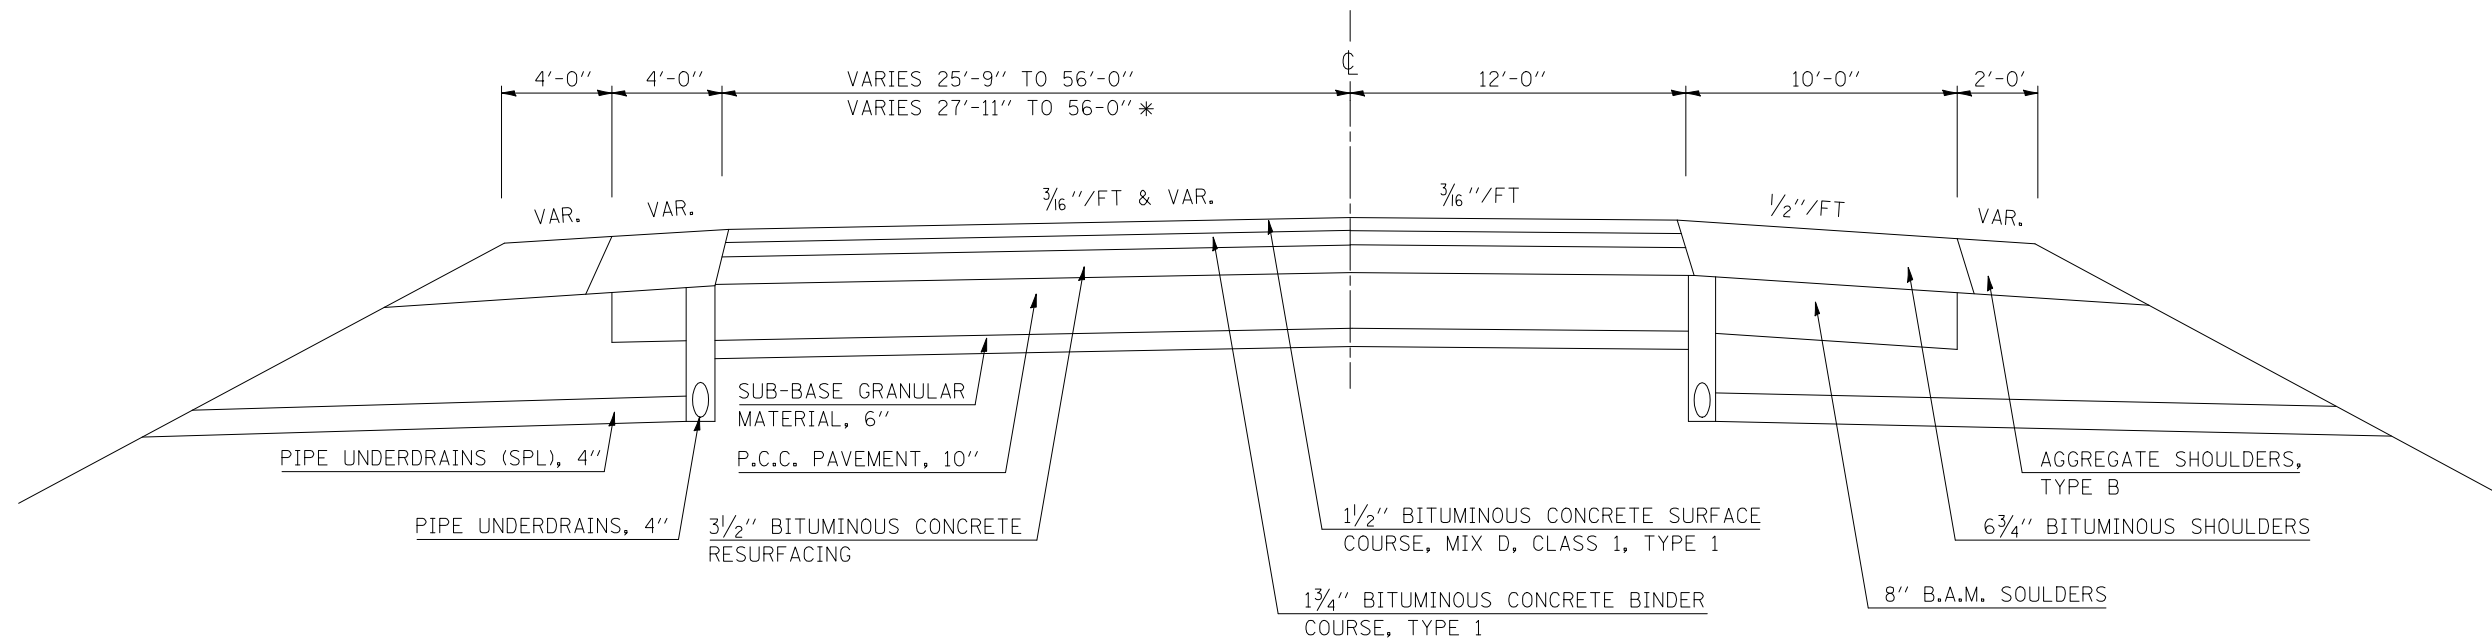

## ③ PROPOSED TYPICAL SECTION

STATION	TO	STATION
① 606+50.00		608+50.00 (ROADWAY A) ⑥
607+00.00		610+90.00 (ROADWAY D *) ⑥

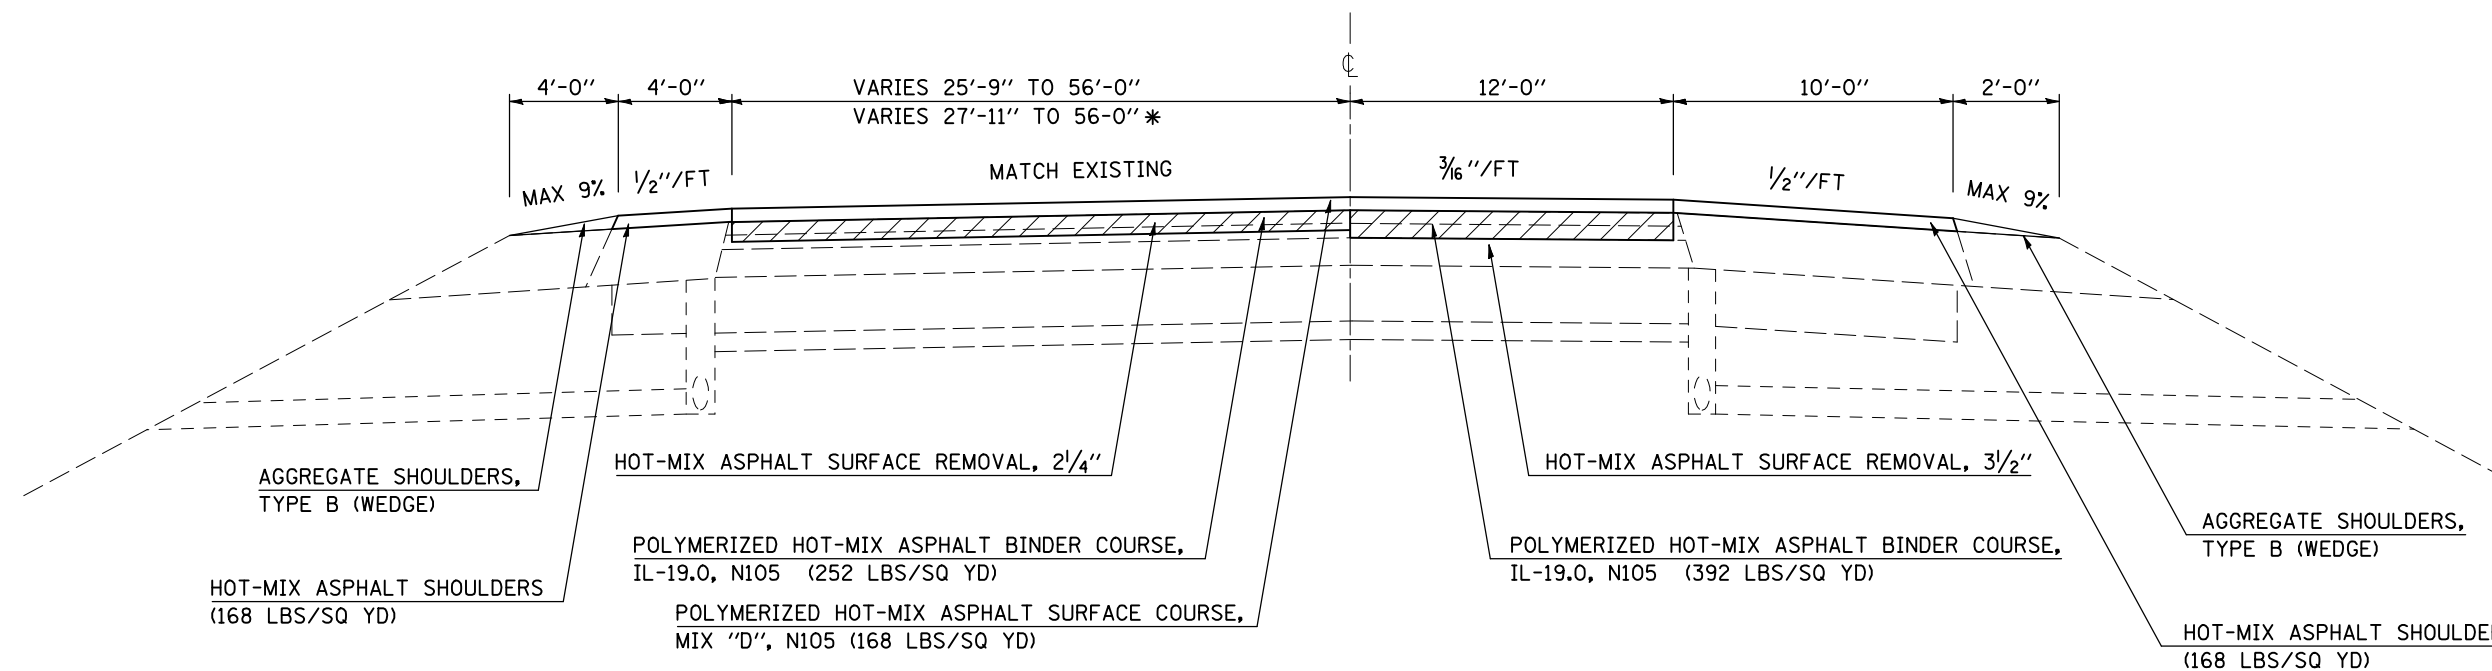

FILE NAME =	USER NAME = shererjm	DESIGNED - JMS	REVISED -	<b>STATE OF ILLINOIS DEPARTMENT OF TRANSPORTATION</b>	<b>EXISTING &amp; PROPOSED TYPICAL SECTIONS</b>	F.A.P. RTE.	SECTION	COUNTY	TOTAL SHEETS	SHEET NO.
ct:\pw\work\PIWIDOT\SHERERJM\dms83233\70605\typical1.dgn	DRAWN - JMS	REVISED -	74			57-20(1)&(57-4,5,6)RS-3	MCLEAN	160	13	
PLOT SCALE = 100.0000' / IN.	CHECKED -	REVISED -	CONTRACT NO. 70505							
PLOT DATE = 2/2/2009	DATE - 6/03/2008	REVISED -	FED. ROAD DIST. NO. ILLINOIS FED. AID PROJECT							