


LOCATION	SEE SHEET NO.
ROADWAY A / I 74 E.B.	48-58
RAMP F (from VET'S PKWY S.B. to I-74 E.B.)	67
RAMP J (from I-74 E.B. to VET'S PKWY N.B.)	67
RAMP O (from VET'S PKWY N.B. to I-74 E.B.)	52, 66, 69
RAMP E (from I-74 E.B. to US 51)	51, 56-57
RAMP D (from US 51 S.B. to I-74 E.B.)	57
RAMP C (from US 51 N.B. to I-74 E.B.)	57-58
ROADWAY D / I 74 W.B.	48-58
RAMP M (from VET'S PKWY S.B. to I-74 W.B.)	50, 63-64
RAMP E (from I-74 W.B. to VET'S PKWY S.B.)	50-51, 64
RAMP N (from I-74 W.B. to VET'S PKWY N.B.)	51-52, 64
RAMP F (51) (from US 51 S.B. to I-74 W.B.)	56, 68
RAMP A (from US 51 N.B. to I-74 W.B.)	68
RAMP B (from I-74 W.B. to US 51)	58, 68

LOCATION	SEE SHEET NO.
ROADWAY G / I 55 S.B.	59-62
ROADWAY K / VETS PKWY S.B.	63-66
RAMP M (from VET'S PKWY S.B. to I-74 E.B.)	50, 63-64
RAMP E (from I-74 W.B. to VET'S PKWY S.B.)	64
RAMP K (from VET'S PKWY to I-55 S.B.)	63-66
ROADWAY L / VETS PKWY N.B.	63-66
RAMP N (from I-74 W.B. to VET'S PKWY N.B.)	51-52, 64
RAMP J (from I-74 E.B. to VET'S PKWY N.B.)	67
RAMP L (from I-55 N.B. to VET'S PKWY N.B.)	63-66
RAMP O (from RAMP L N.B. to I-74 E.B.)	52, 66, 69

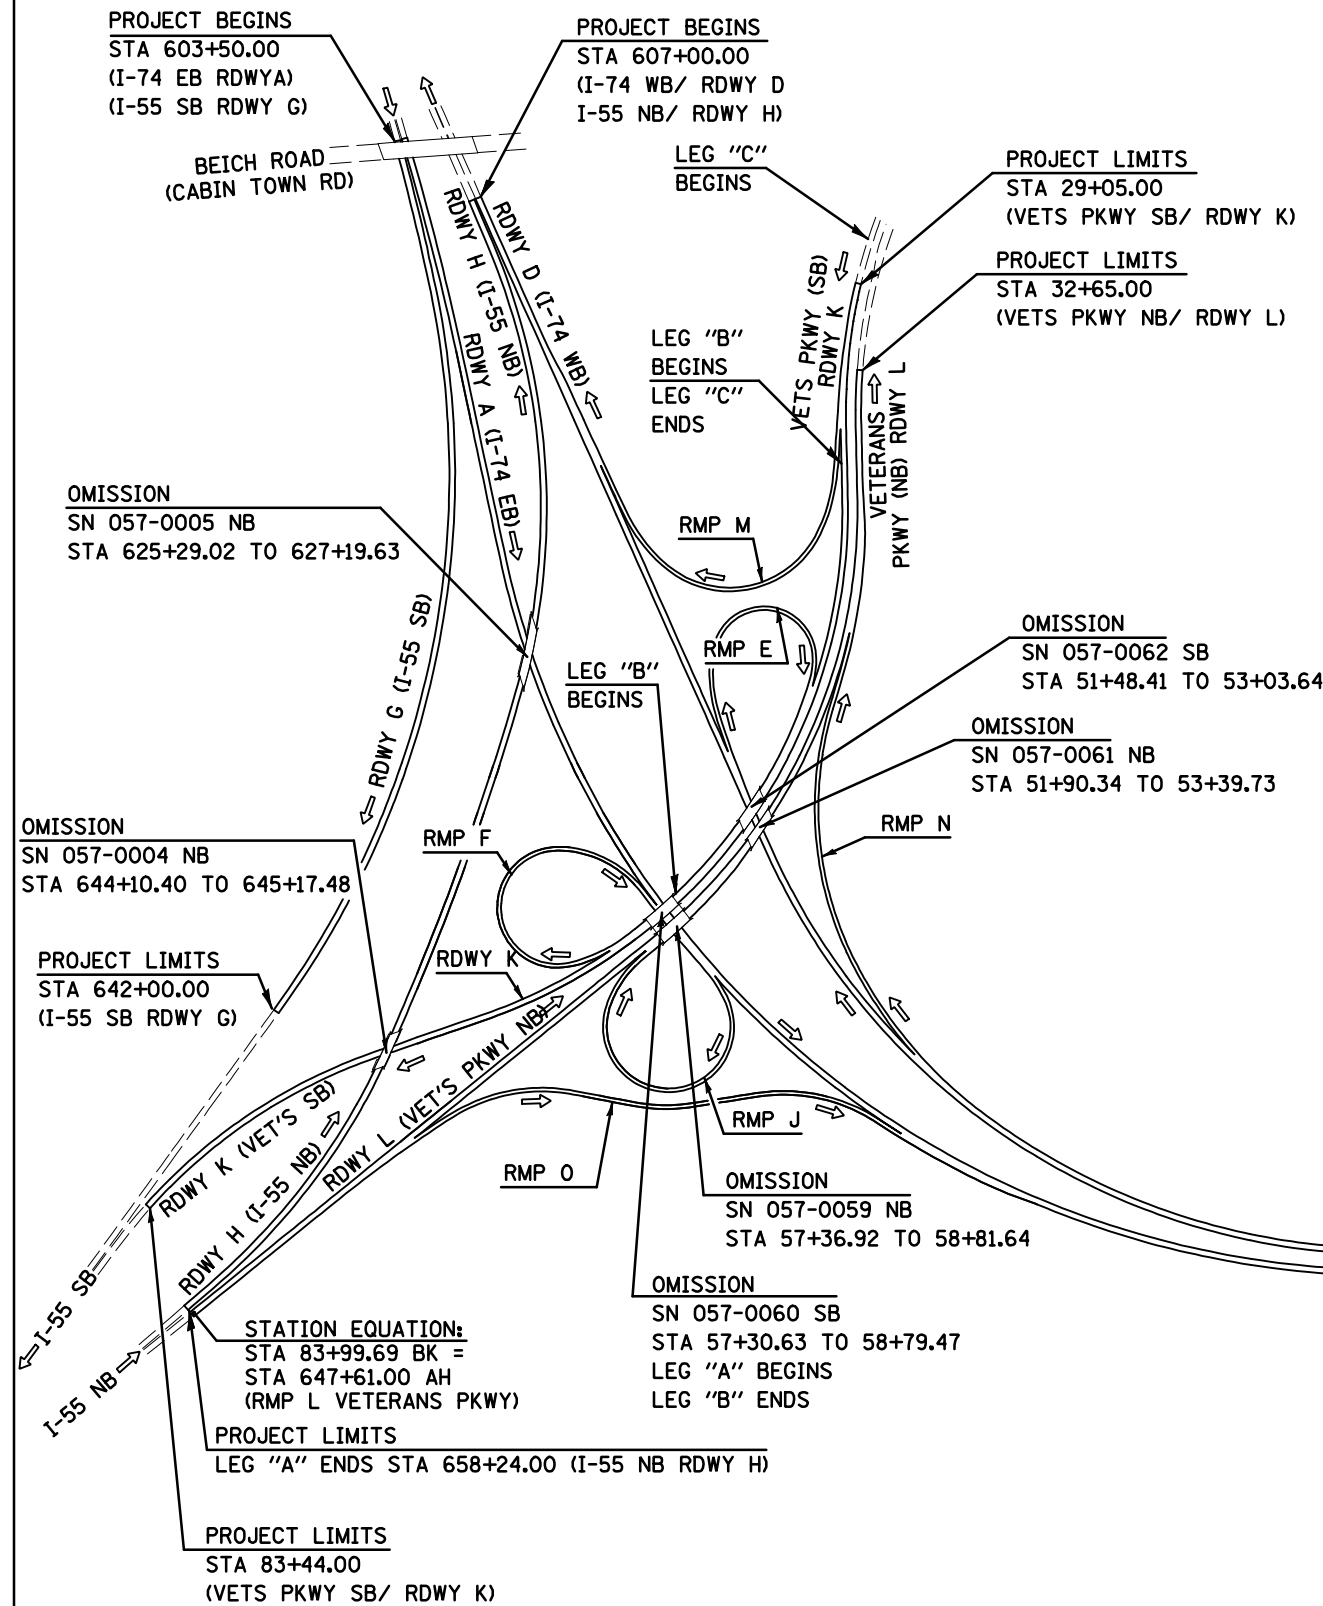

STATION EQUATION:
STA 673+50.00 BK =
STA 670+00.00 AH

PLAN NOTE
LEGS A, B, & C REFER TO TRAFFIC DATA (SEE COVER SHEET)

FILE NAME =	USER NAME = shererjm	DESIGNED - JMS	REVISED -
et:\pw\work\PWIDOT\SHERRERJM\dms83233\70505\SHEETS.DGN		DRAWN - JRP	REVISED -
		CHECKED -	REVISED -
		DATE - 01-29-08	REVISED -

STATE OF ILLINOIS
DEPARTMENT OF TRANSPORTATION

LOCATION MAP

SCALE: N/A SHEET NO. 1 OF 1 SHEETS

F.A.I. RTE.	SECTION	COUNTY	TOTAL SHEETS	SHEET NO.
74	57-20(1) & (57-4,5,6)RS-3	MCLEAN	160	48
CONTRACT NO. 70505				
FED. ROAD DIST. NO. ILLINOIS FED. AID PROJECT				