


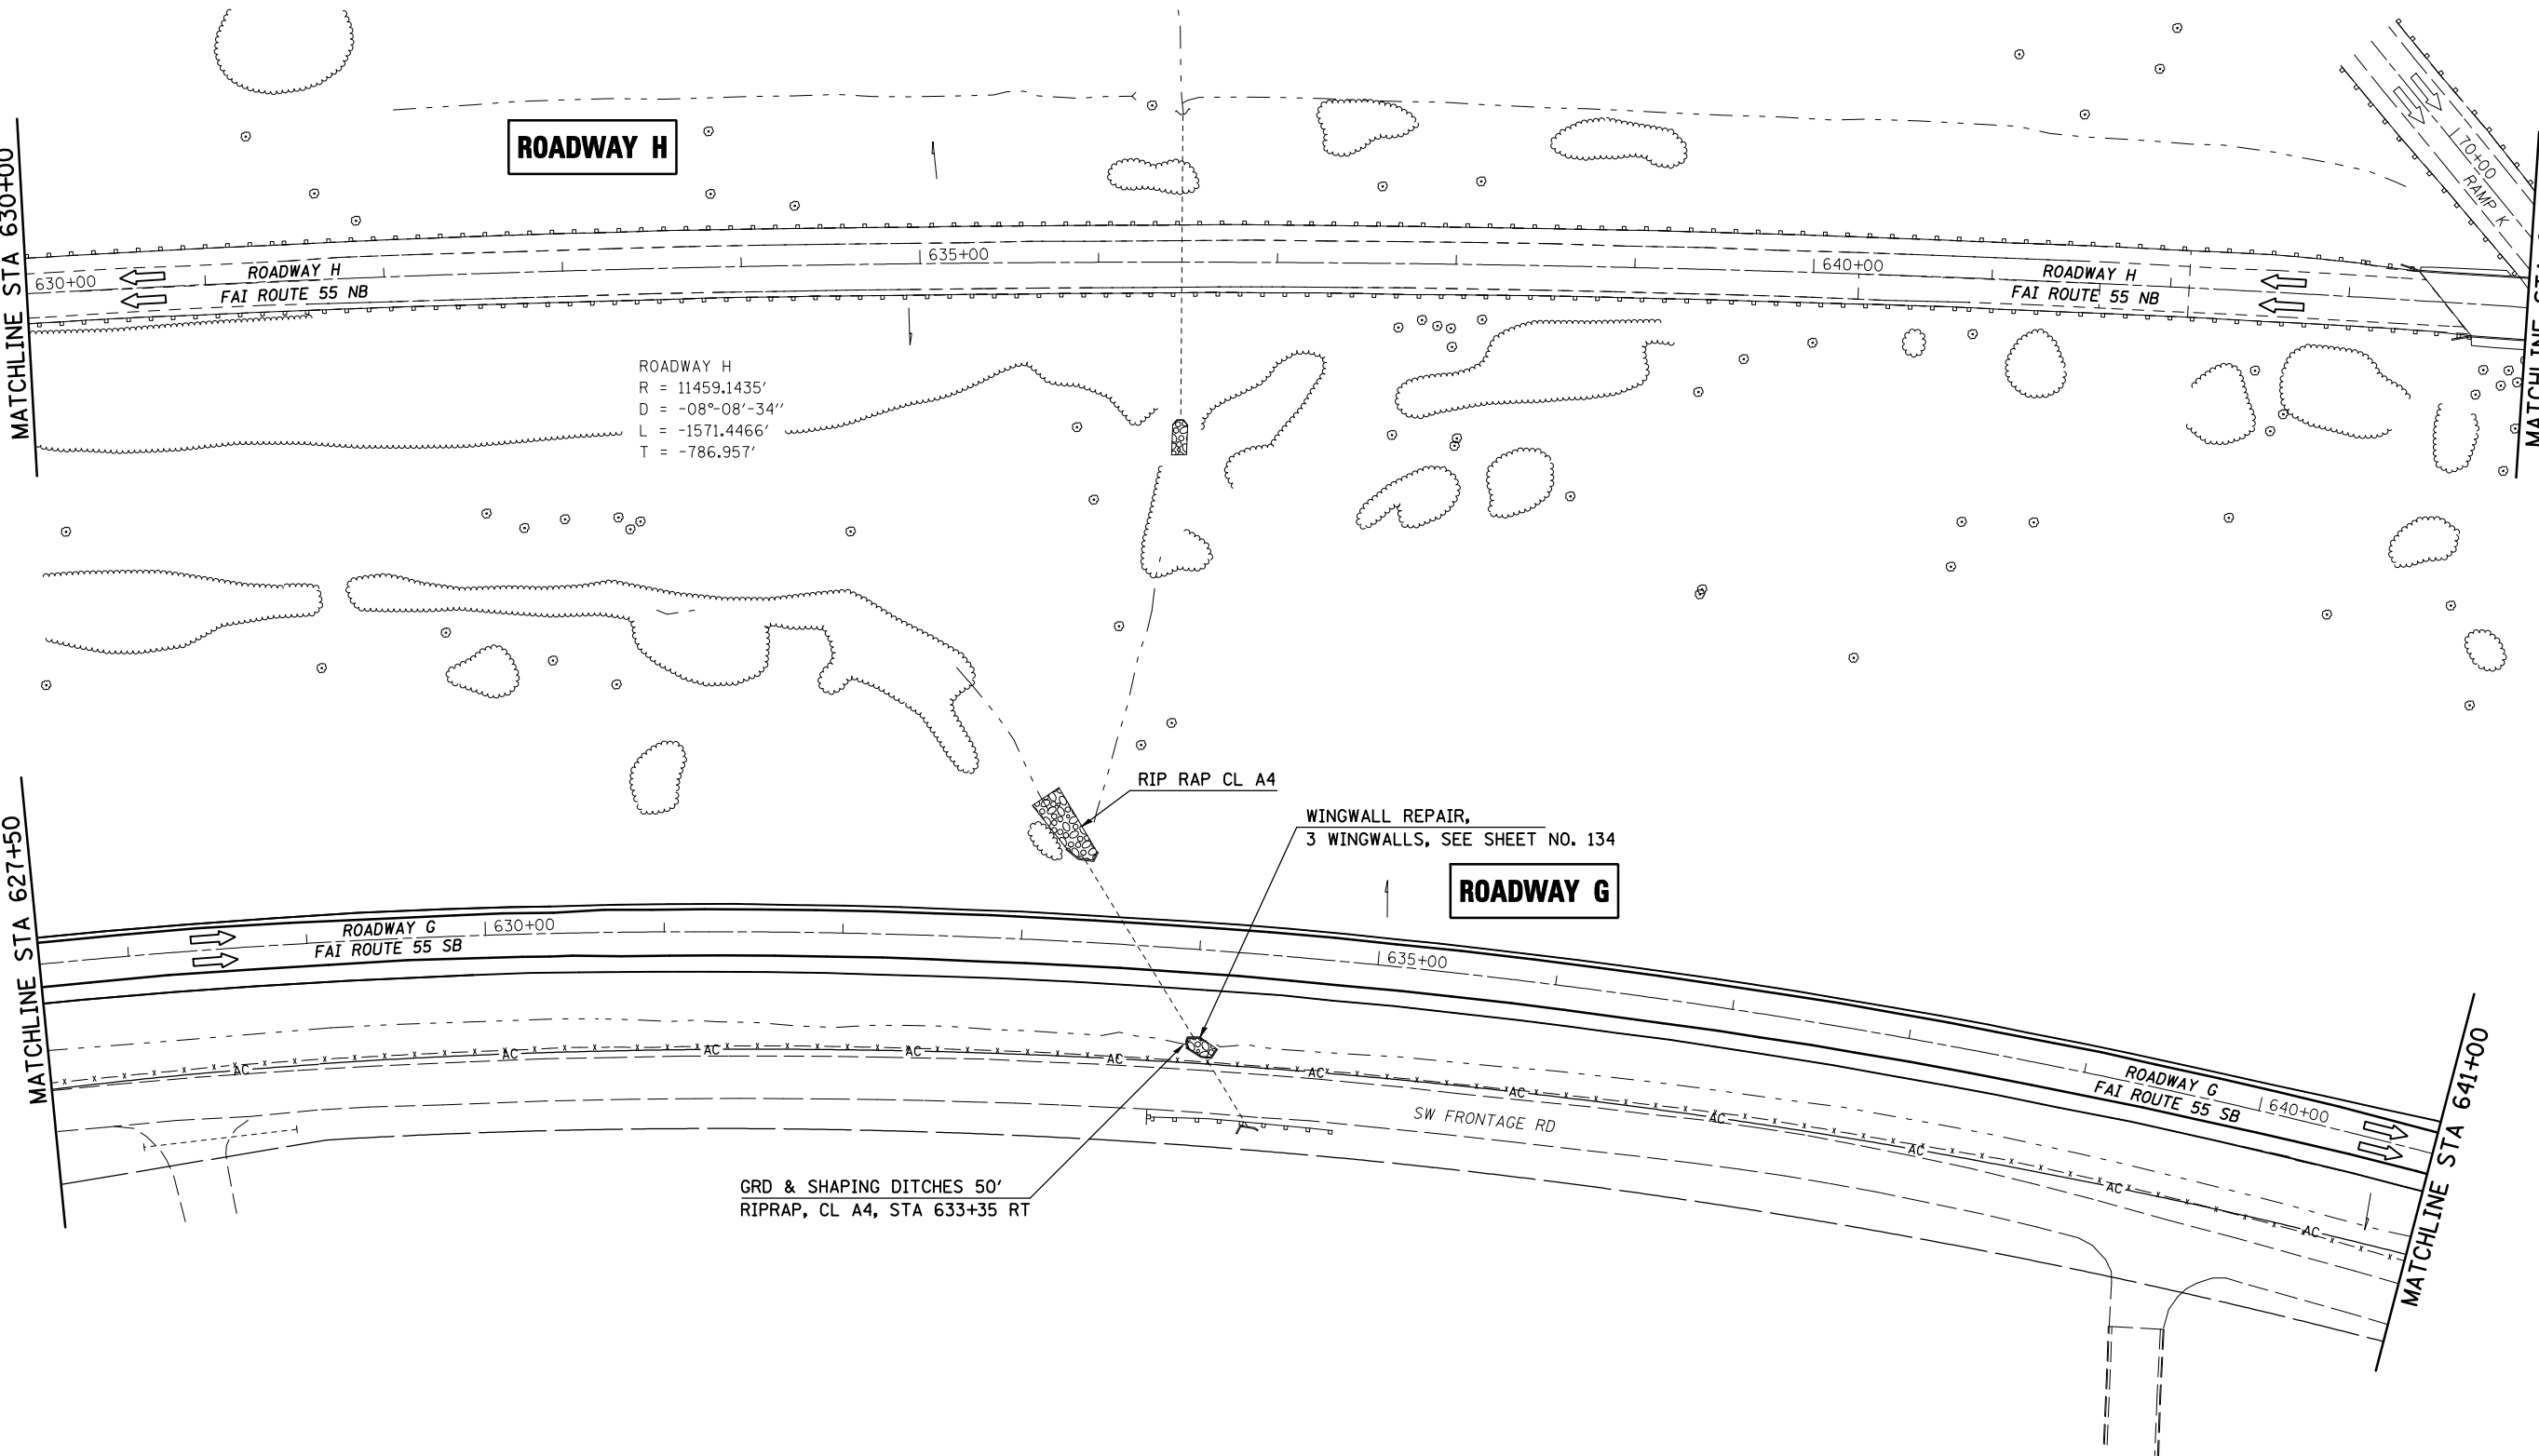

MATCHLINE STA 630+00


MATCHLINE STA 644+00



MATCHLINE STA 627+50

MATCHLINE STA 641+00

SHEET 3 OF 4

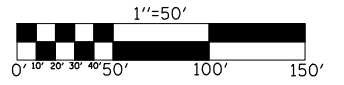

FILE NAME =	USER NAME = shererjm	DESIGNED - JMS	REVISED -
ct:\pw\work\PWIDOT\SHERERJM\dms83233\70505\SHEETS.DGN		DRAWN - JRP	REVISED -
	PLOT SCALE = 100.0000' / IN.	CHECKED -	REVISED -
	PLOT DATE = 1/29/2009	DATE - 05-20-08	REVISED -

**STATE OF ILLINOIS  
DEPARTMENT OF TRANSPORTATION**

**F.A.I. ROUTE 55 NORTHBOUND & SOUTHBOUND**

SCALE: 1" = 50'    PLAN VIEW SHEET 15 OF 21    STA 627+50 (G) TO STA 641+00 (G)

F.A.I. RTE.	SECTION	COUNTY	TOTAL SHEETS	SHEET NO.
74	57-20(1) & (57-4,5,6)RS-3	MCLEAN	160	61
CONTRACT NO. 70505				
FED. ROAD DIST. NO.    ILLINOIS FED. AID PROJECT				