


## DETAIL FOR PASSING LANE MILLING TRANSITION UNDER S.N. (s) 057-0061 & S.N. 057-0062

STATION	TO	STATION
633+48.00		633+78.00 (ROADWAY D)
637+62.00		637+92.00 (ROADWAY D)

NOTE: AREA OF MILLING TRANSITION SHALL BE INCLUDED IN THE CONTRACT UNIT PRICE FOR THE VARIOUS PAY ITEMS FOR HOT-MIX ASPHALT SURFACE REMOVAL OF THE DEPTH SPECIFIED AND NO ADDITIONAL COMPENSATION SHALL BE ALLOWED.

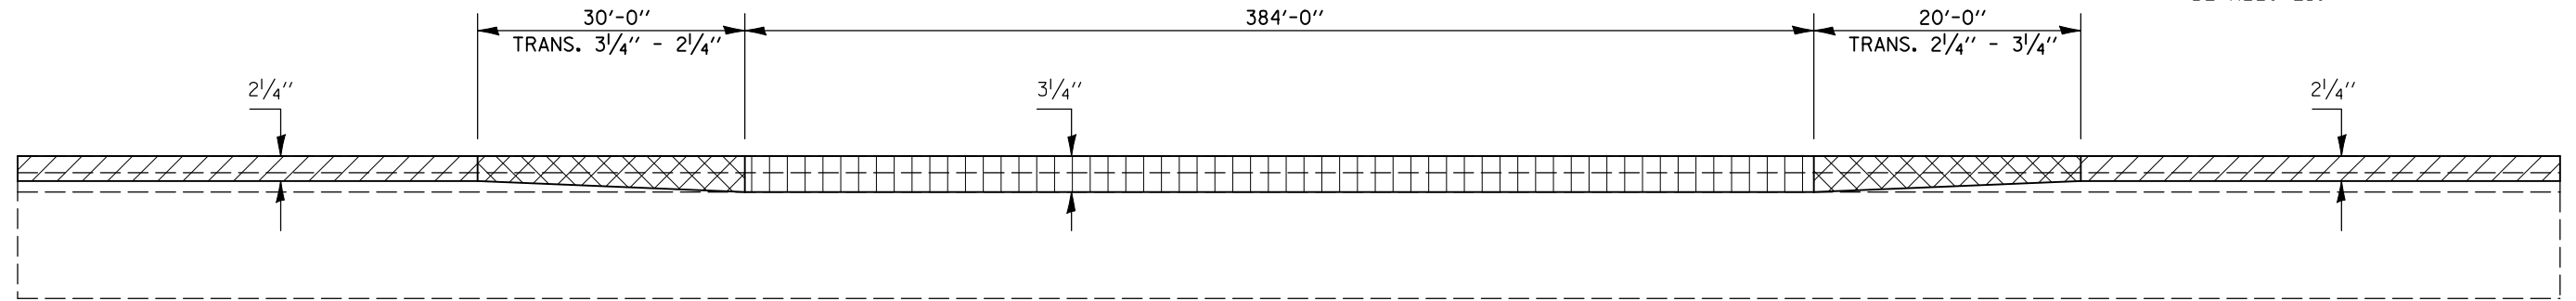


HOT-MIX ASPHALT SURFACE REMOVAL, 2 1/4"

AREA OF MILLING TRANSITION 2 1/4" - 3 1/4"

HOT-MIX ASPHALT SURFACE REMOVAL, 3 1/4"

## DETAIL FOR PASSING LANE PAVING TRANSITION UNDER S.N. (s) 057-0061 & 057-0062

STATION	TO	STATION
633+48.00		633+78.00 (ROADWAY D)
637+62.00		637+92.00 (ROADWAY D)

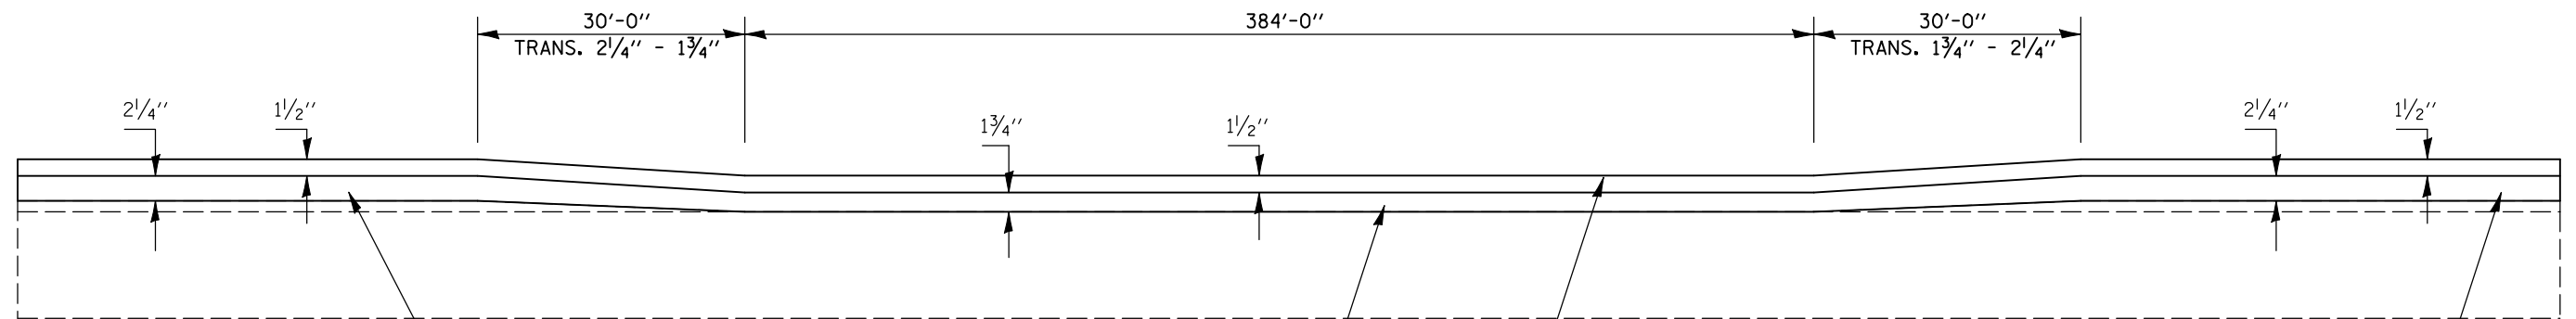

POLYMERIZED HOT-MIX ASPHALT BINDER COURSE, IL-19.0, N105 (252 LBS/SQ YD)

POLYMERIZED HOT-MIX ASPHALT BINDER COURSE, IL-19.0, N105 (196 LBS/SQ YD)

POLYMERIZED HOT-MIX ASPHALT BINDER COURSE, IL-19.0, N105 (252 LBS/SQ YD)

POLYMERIZED HOT-MIX ASPHALT SURFACE COURSE, MIX "D", N105 (168 LBS/SQ YD)

SHEET 5 OF 14

FILE NAME =	USER NAME = shererjm	DESIGNED - JMS	REVISED -	<b>STATE OF ILLINOIS DEPARTMENT OF TRANSPORTATION</b>	<b>MILLING &amp; PAVING TRANSITION DETAILS, ROADWAY(S) A &amp; D</b>	F.A.P. RTE.	SECTION	COUNTY	TOTAL SHEETS	SHEET NO.	
ct:\pw\work\PWIDOT\SHERERJM\dms83233\70505details.dgn	DRAWN - JMS	REVISIED -				74	57-20(11)&(57-4,5,6)RS-3	MCLEAN	160	74	
PLOT SCALE = 100.0000' / IN.	CHECKED -	REVISIED -				CONTRACT NO. 70505					
PLOT DATE = 1/29/2009	DATE - 6/03/2008	REVISIED -				FED. ROAD DIST. NO. ILLINOIS FED. AID PROJECT					