



## DETAIL FOR DRIVING LANE PAVING TRANSITION UNDER S.N. (s) 057-0059 & 057-0060

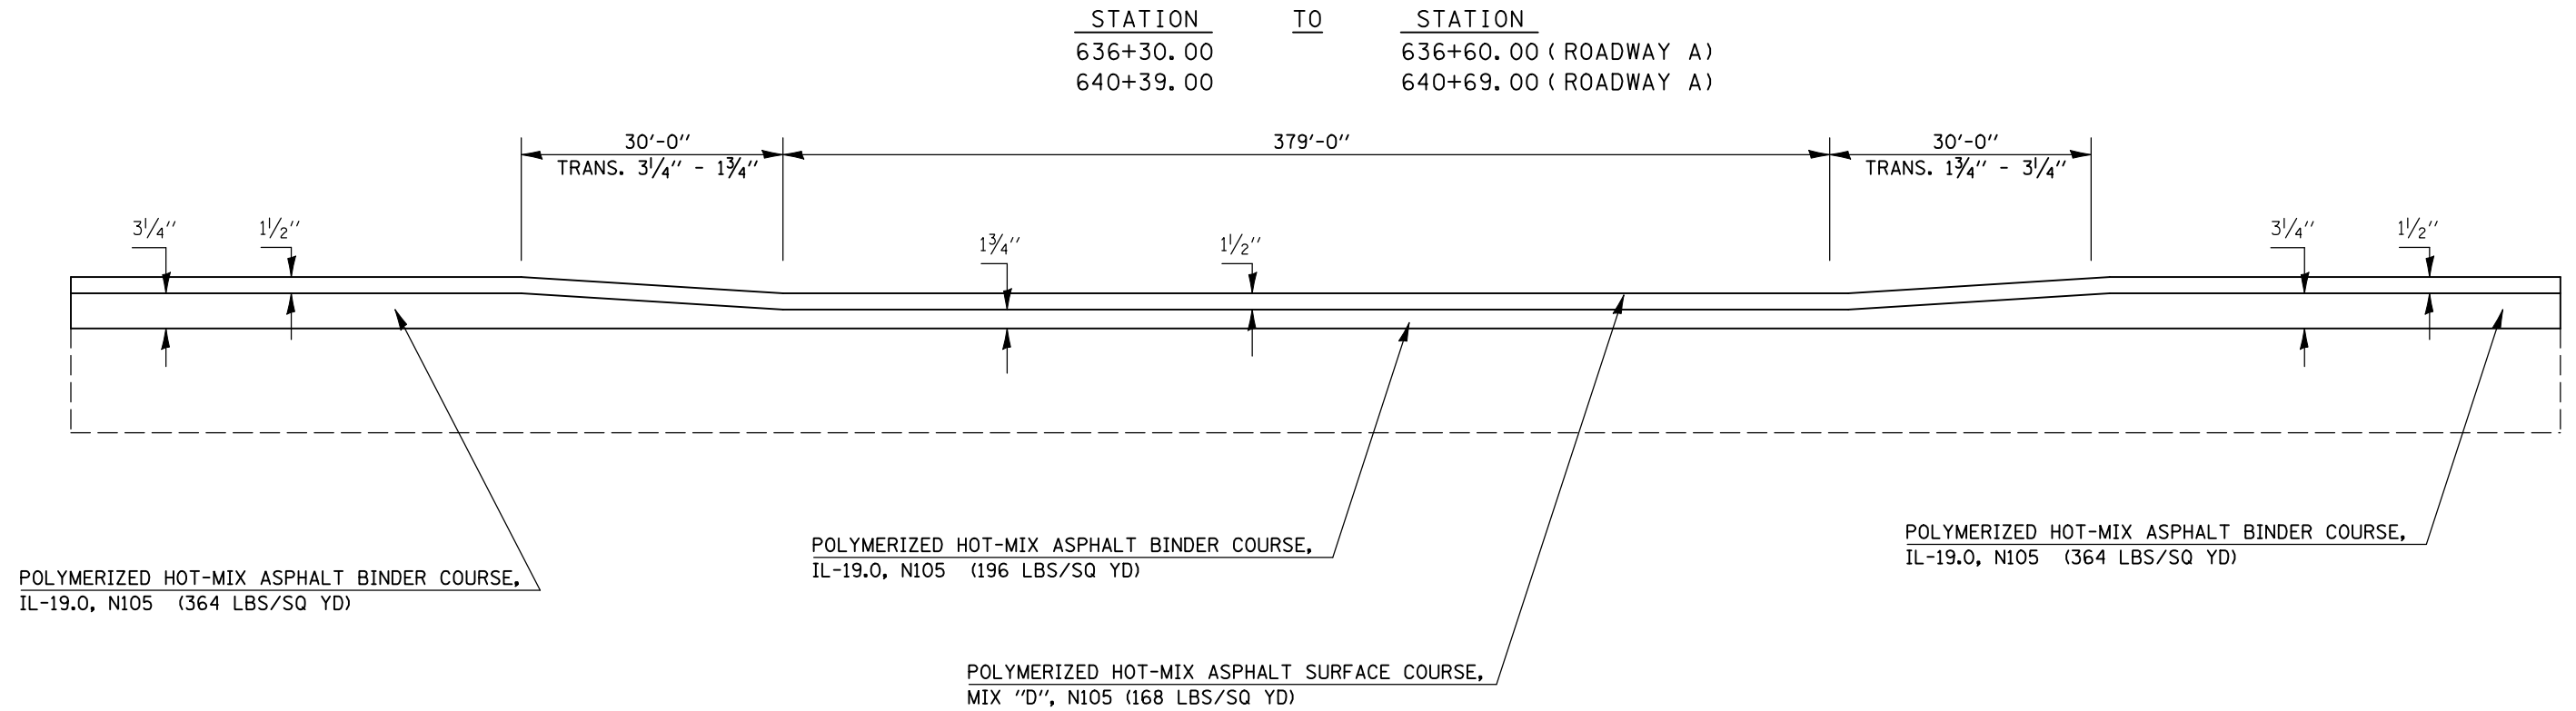

## DETAIL FOR SHOULDER MILLING TRANSITION UNDER S.N.(s) 057-0059 & 057-0060

STATION	TO	STATION
636+30.00		636+60.00 (ROADWAY A)
640+39.00		640+69.00 (ROADWAY A)
24+07.00		24+37.00 (RAMP F)

NOTE: AREA OF MILLING TRANSITION SHALL BE INCLUDED IN THE CONTRACT UNIT PRICE FOR THE VARIOUS PAY ITEMS FOR HOT-MIX ASPHALT SURFACE REMOVAL OF THE DEPTH SPECIFIED AND NO ADDITIONAL COMPENSATION SHALL BE ALLOWED.

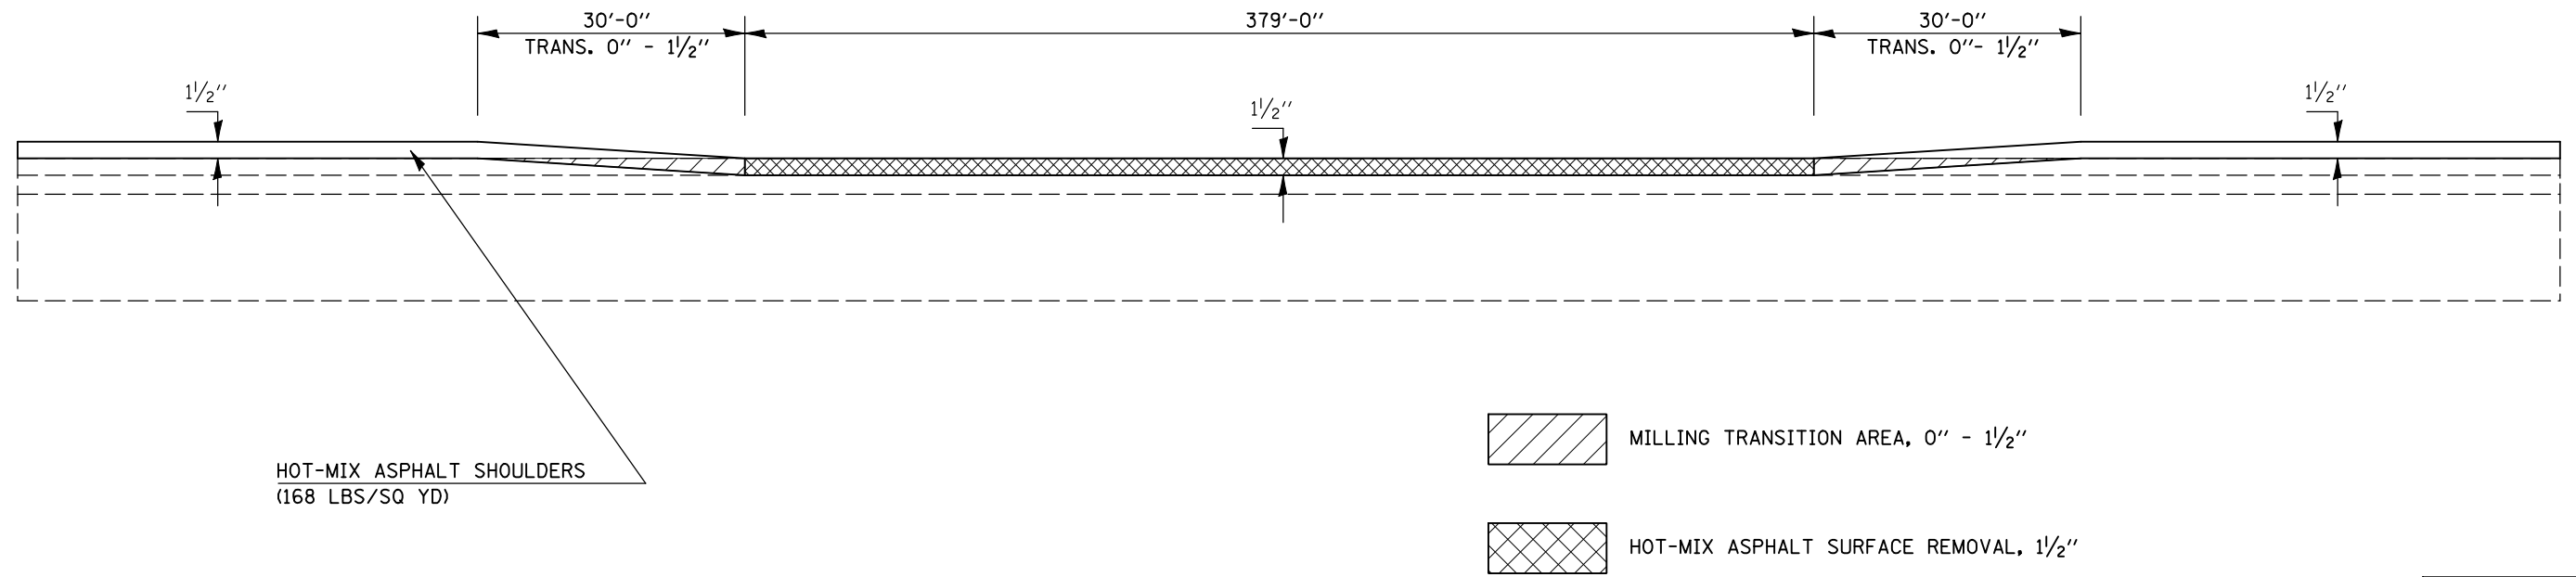

SHEET 8 OF 14

FILE NAME =	USER NAME = shererjm	DESIGNED - JMS	REVISED -	<b>STATE OF ILLINOIS DEPARTMENT OF TRANSPORTATION</b>	<b>MILLING &amp; PAVING TRANSITION DETAILS, ROADWAY(S) A &amp; D</b>	F.A.P. RTE.	SECTION	COUNTY	TOTAL SHEETS	SHEET NO.
ct:\pw\work\PWIDOT\SHERERJM\dms83233\70505\details.dgn	DRAWN - JMS	REVISED -	74			57-20(11)&(57-4,5,6)RS-3	MCLEAN	160	77	
PLOT SCALE = 100.0000' / IN.	CHECKED -	REVISED -	CONTRACT NO. 70505							
PLOT DATE = 1/29/2009	DATE - 6/03/2008	REVISED -	FED. ROAD DIST. NO. ILLINOIS FED. AID PROJECT							
					SCALE: NO SCALE	SHEET NO.	OF	SHEETS	STA.	TO STA.