
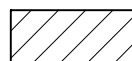


## DETAIL FOR PASSNG LANE MILLING & PAVING TRANSITION PRIOR TO APPROACHES AT S.N.(S) 057-0047 & 057-0048

<u>STATION</u>	<u>TO</u>	<u>STATION</u>	<u>TO</u>	<u>STATION</u>	<u>TO</u>	<u>STATION</u>	<u>TO</u>
716+77.72		716+97.72 (ROADWAY A)		716+74.77		716+94.77 (ROADWAY D)	
722+35.30		722+55.30 (ROADWAY A)		722+32.36		722+52.36 (ROADWAY D)	

NOTE: AREA OF MILLING TRANSITION SHALL BE INCLUDED IN THE CONTRACT UNIT PRICE FOR THE VARIOUS PAY ITEMS FOR HOT-MIX ASPHALT SURFACE REMOVAL OF THE DEPTH SPECIFIED AND NO ADDITIONAL COMPENSATION SHALL BE ALLOWED.

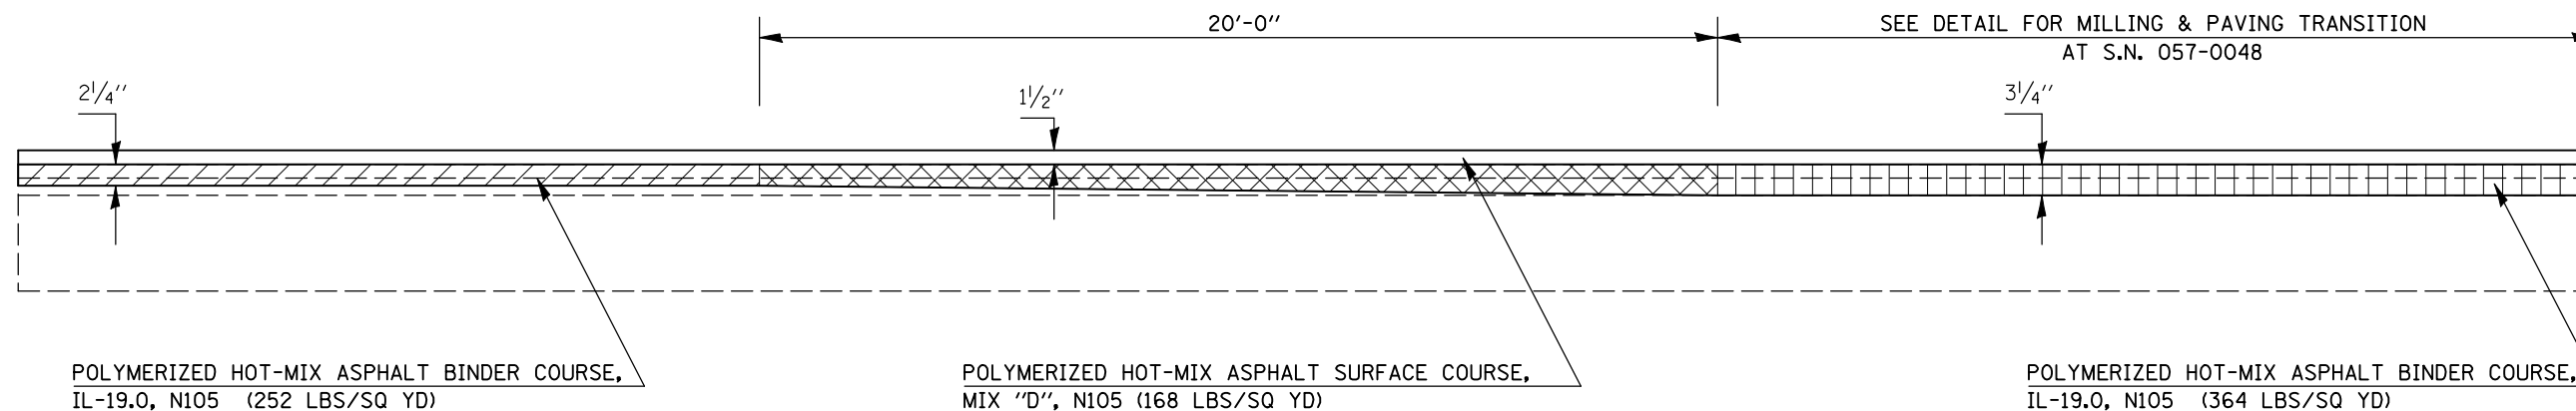

HOT-MIX ASPHALT SURFACE REMOVAL, 2 1/4"



AREA OF MILLING TRANSITION 2 1/4" - 3/4"




HOT-MIX ASPHALT SURFACE REMOVAL, 3/4"

## DETAIL FOR MILLING & PAVING TRANSITION AT S.N.(S) 057-0047 & 057-0048

<u>STATION</u>	<u>TO</u>	<u>STATION</u>	<u>TO</u>	<u>STATION</u>	<u>TO</u>	<u>STATION</u>	<u>TO</u>
717+47.72		718+77.72 (ROADWAY A)		717+44.77		718+74.77 (ROADWAY D)	
720+55.30		721+85.30 (ROADWAY A)		720+52.36		721+82.36 (ROADWAY D)	
22+44.72		23+74.72 (RAMP D)		23+51.64		24+81.64 (RAMP A)	

NOTE: AREA OF MILLING TRANSITION SHALL BE INCLUDED IN THE CONTRACT UNIT PRICE FOR THE VARIOUS PAY ITEMS FOR HOT-MIX ASPHALT SURFACE REMOVAL OF THE DEPTH SPECIFIED AND NO ADDITIONAL COMPENSATION SHALL BE ALLOWED.

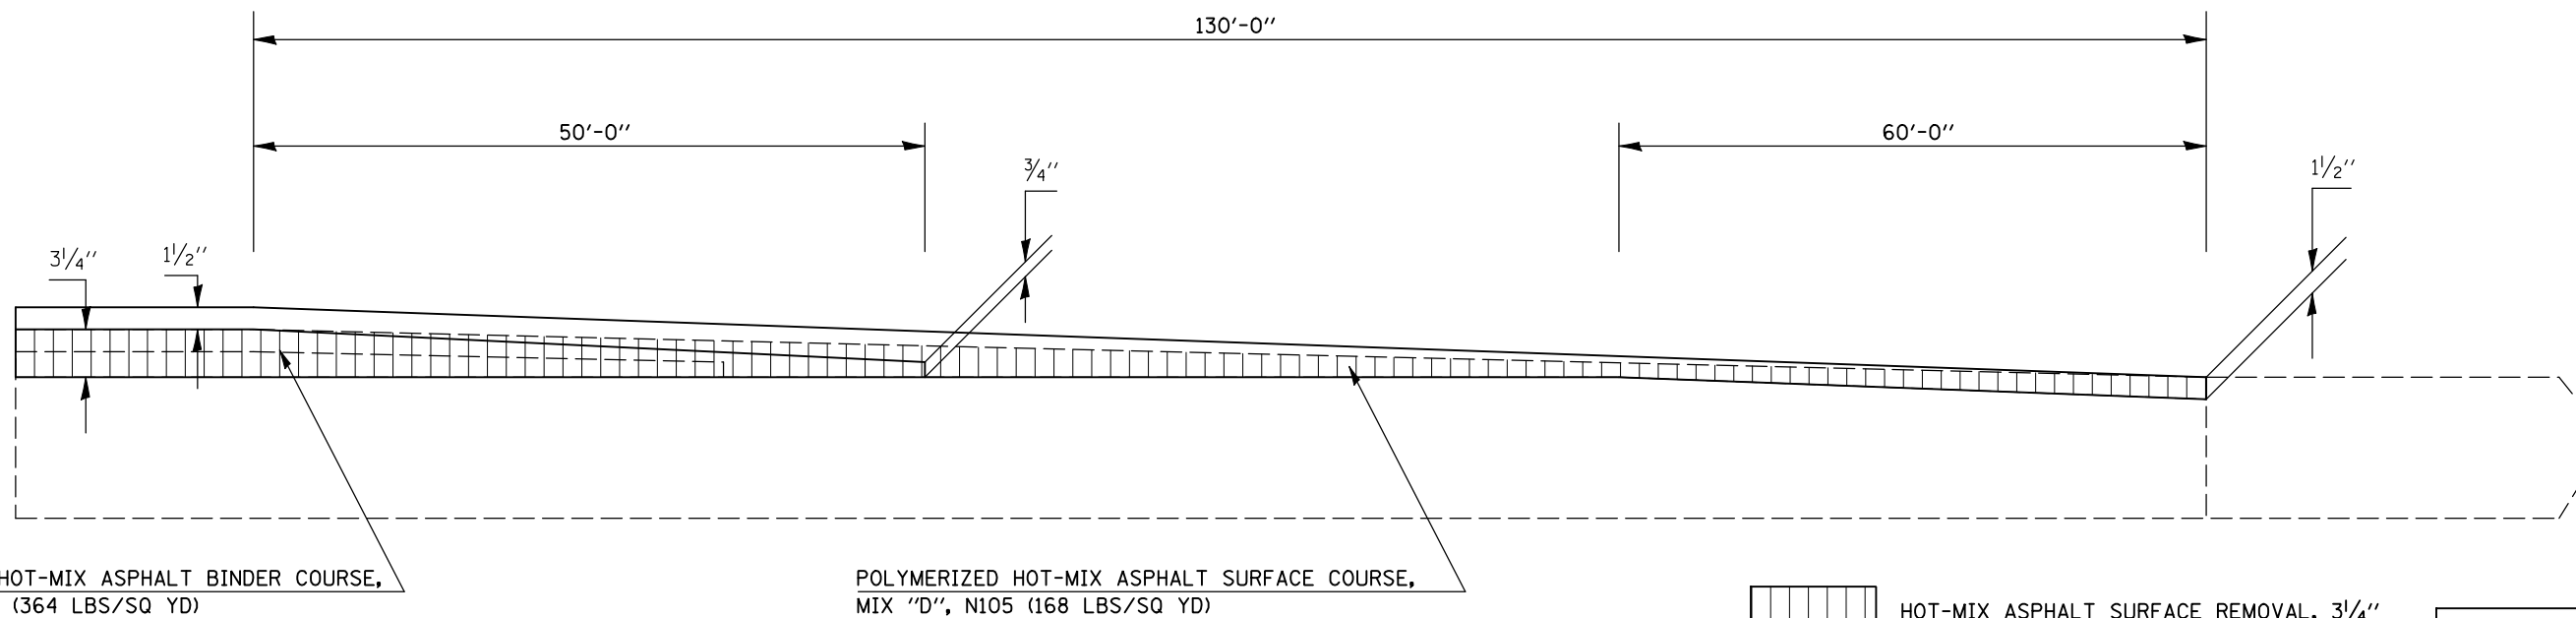

POLYMERIZED HOT-MIX ASPHALT BINDER COURSE, IL-19.0, N105 (364 LBS/SQ YD)

POLYMERIZED HOT-MIX ASPHALT SURFACE COURSE, MIX 'D', N105 (168 LBS/SQ YD)



HOT-MIX ASPHALT SURFACE REMOVAL, 3/4"

SHEET 12 OF 14

FILE NAME =	USER NAME = shererjm	DESIGNED - JMS	REVISED -	<b>STATE OF ILLINOIS DEPARTMENT OF TRANSPORTATION</b>	<b>MILLING &amp; PAVING TRANSITION DETAILS, ROADWAY(S) A &amp; D</b>	F.A.P. RTE.	SECTION	COUNTY	TOTAL SHEETS	SHEET NO.	
ct:\pw\work\PIWIDOT\SHERRERJM\dms83233\70605details.dgn		DRAWN - JMS	REVISED -			74	57-20(1)&(57-4,5,6)RS-3	MCLEAN	160	81	
PLOT SCALE = 100.0000' / IN.		CHECKED -	REVISED -			CONTRACT NO. 70505					
PLOT DATE = 1/29/2009		DATE - 6/03/2008	REVISED -			FED. ROAD DIST. NO. ILLINOIS FED. AID PROJECT					