


DETAIL FOR DRIVING LANE MILLING TRANSITION AT ENDING OF PROJECT ROADWAY A & D

STATION	TO	STATION
736+70.00		737+00.00 (ROADWAY A)
736+70.00		737+00.00 (ROADWAY D)

NOTE: AREA OF MILLING TRANSITION SHALL BE INCLUDED IN THE CONTRACT UNIT PRICE FOR THE VARIOUS PAY ITEMS FOR HOT-MIX ASPHALT SURFACE REMOVAL OF THE DEPTH SPECIFIED AND NO ADDITIONAL COMPENSATION SHALL BE ALLOWED.

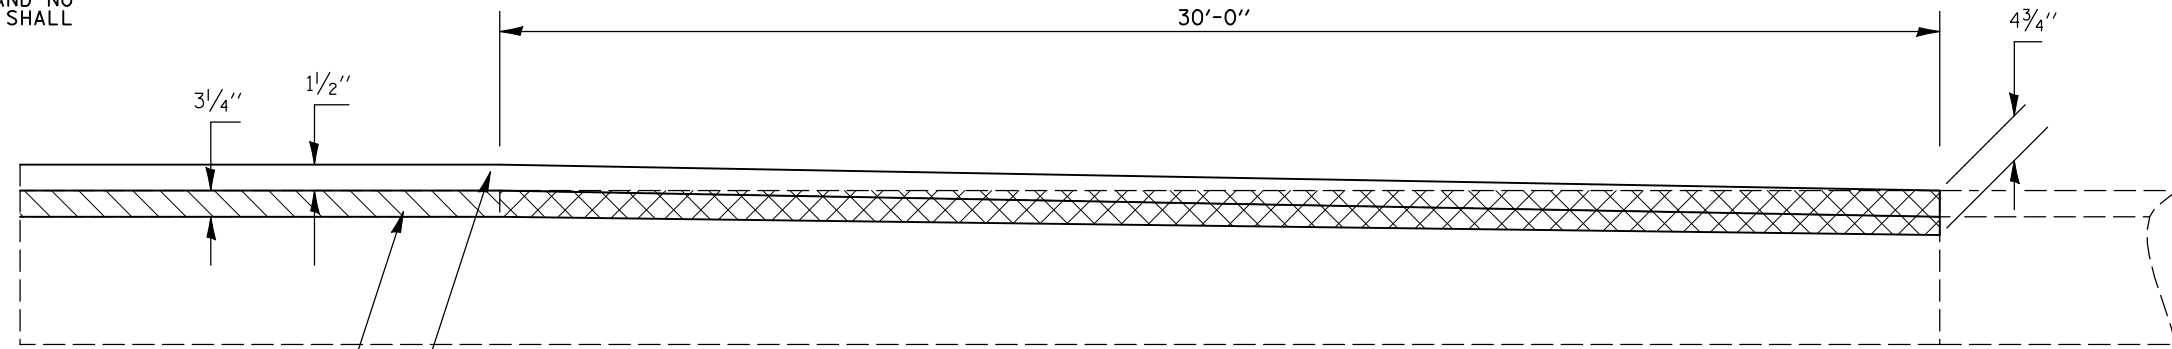

POLYMERIZED HOT-MIX ASPHALT BINDER COURSE,
IL-19.0, N105 (392 LBS/SQ YD)

POLYMERIZED HOT-MIX ASPHALT SURFACE COURSE,
MIX "D", N105 (168 LBS/SQ YD)

- HOT-MIX ASPHALT SURFACE REMOVAL, 3/4"
- AREA OF MILLING TRANSITION 3/4" - 4 3/4"

FILE NAME =	USER NAME = shererjm	DESIGNED - JMS	REVISED -	STATE OF ILLINOIS DEPARTMENT OF TRANSPORTATION	MILLING & PAVING TRANSITION DETAILS, ROADWAY(S) A & D	F.A.P. RTE.	SECTION	COUNTY	TOTAL SHEETS	SHEET NO.	
ct:\pw\work\PIWIDOT\SHERERJM\dms83233\70605details.dgn	DRAWN - JMS	REVIS	REVIS			74	57-20(1)&(57-4,5,6)RS-3	MCLEAN	160	83	
PLOT SCALE = 100.0000' / IN.	CHECKED -	REVIS	REVIS			CONTRACT NO. 70505					
PLOT DATE = 1/29/2009	DATE - 6/03/2008	REVIS	REVIS			SCALE: NO SCALE		SHEET NO. OF SHEETS		STA. TO STA.	