


DETAIL FOR PASSING LANE MILLING TRANSITION AT BEGINNING OF PROJECT ROADWAY G

STATION TO STATION
641+70.00 642+00.00 (ROADWAY G)


NOTE: AREA OF MILLING TRANSITION SHALL BE INCLUDED IN THE CONTRACT UNIT PRICE FOR THE VARIOUS PAY ITEMS FOR HOT-MIX ASPHALT SURFACE REMOVAL OF THE DEPTH SPECIFIED AND NO ADDITIONAL COMPENSATION SHALL BE ALLOWED.

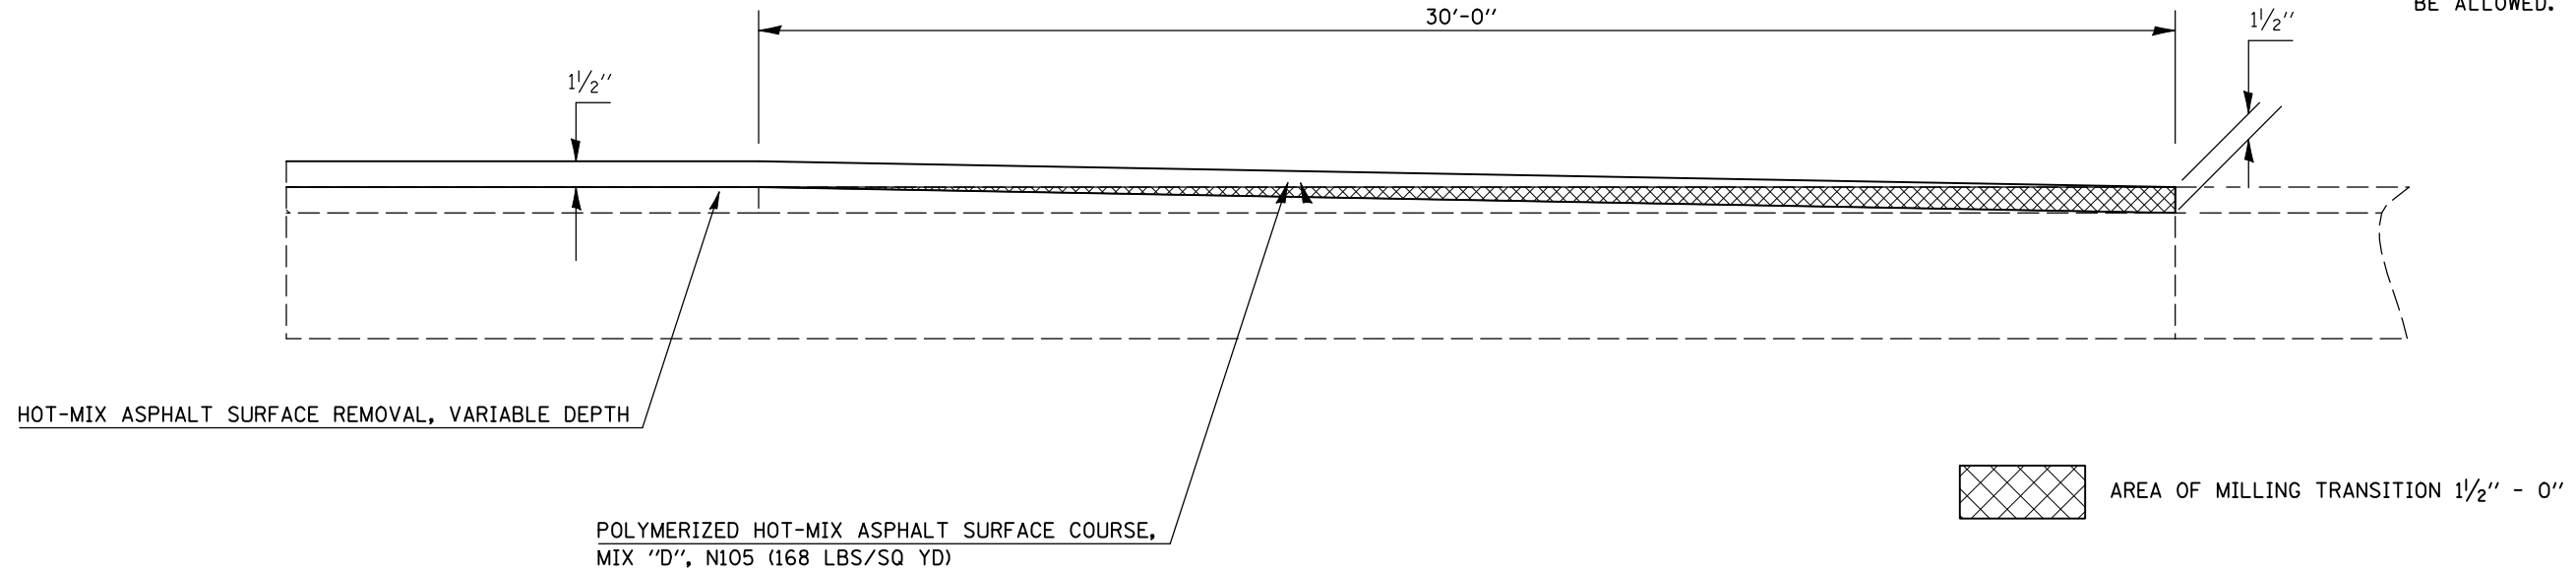

DETAIL FOR DRIVING LANE MILLING TRANSITION AT BEGINNING OF PROJECT ROADWAY G

STATION TO STATION
641+70.00 642+00.00 (ROADWAY G)

NOTE: AREA OF MILLING TRANSITION SHALL BE INCLUDED IN THE CONTRACT UNIT PRICE FOR THE VARIOUS PAY ITEMS FOR HOT-MIX ASPHALT SURFACE REMOVAL OF THE DEPTH SPECIFIED AND NO ADDITIONAL COMPENSATION SHALL BE ALLOWED.

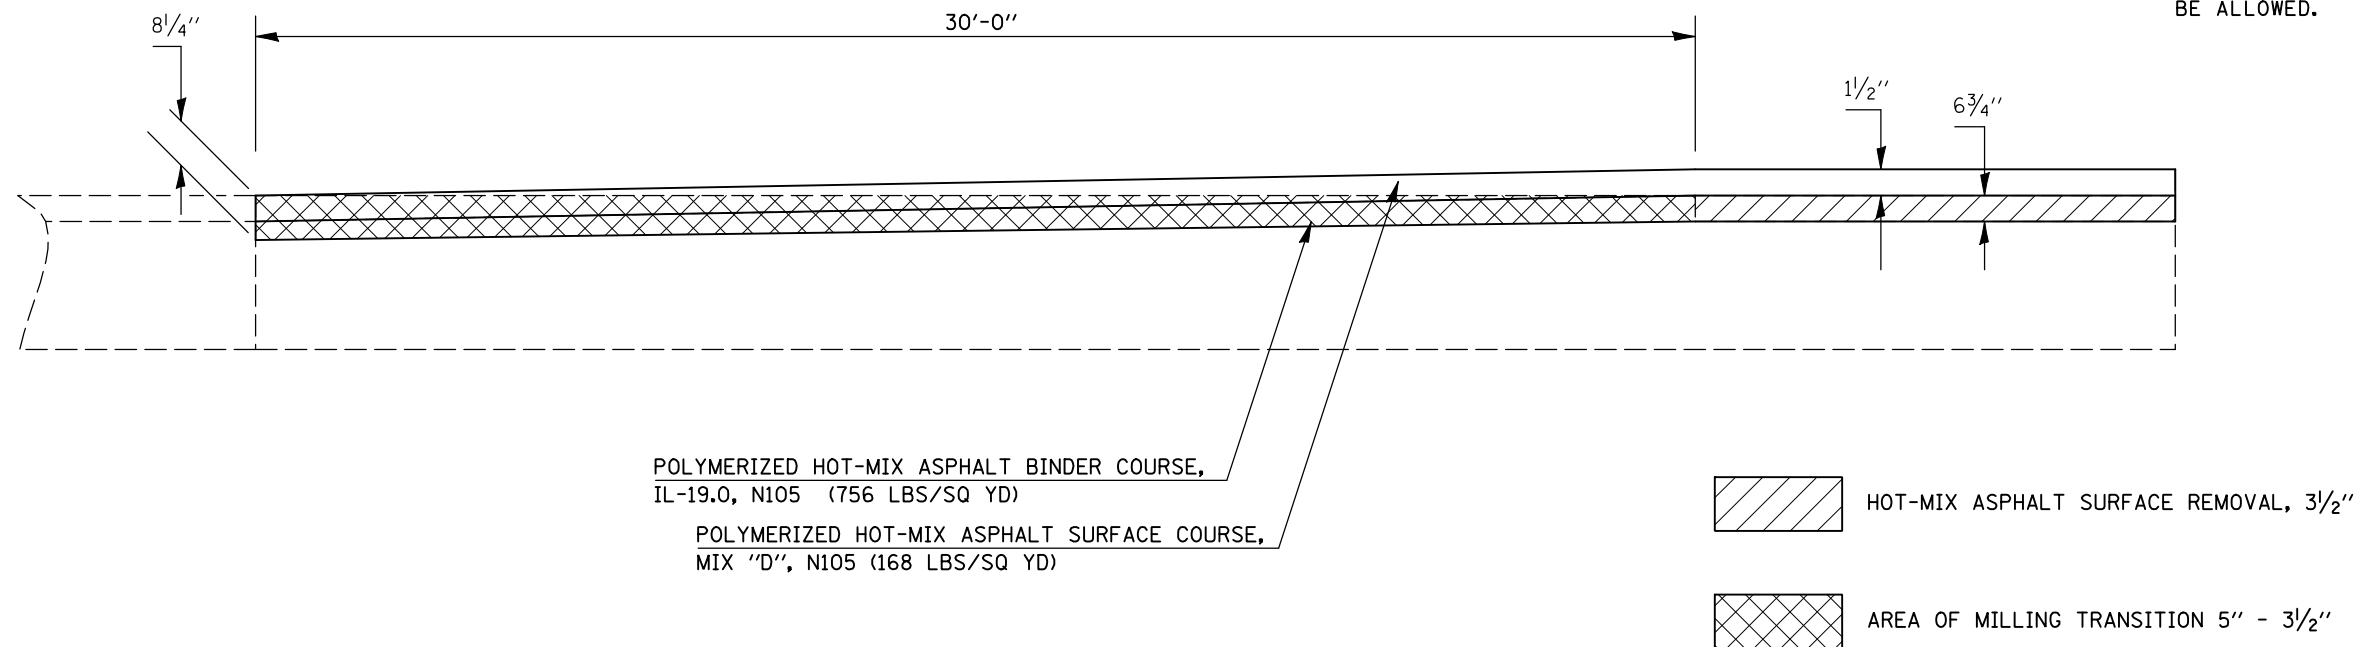

SHEET 3 OF 3

FILE NAME =	USER NAME = shererjm	DESIGNED - JMS	REVISED -
ct:\pw\work\PWIDOT\SHERERJM\dms83233\70505details.dgn		DRAWN - JMS	REVISED -
		CHECKED -	REVISED -
		DATE - 6/03/2008	REVISED -

**STATE OF ILLINOIS
DEPARTMENT OF TRANSPORTATION**

MILLING & PAVING TRANSITION DETAILS, ROADWAY G

SCALE: NO SCALE SHEET NO. OF SHEETS STA. TO STA.

F.A.P. RTE.	SECTION	COUNTY	TOTAL SHEETS	SHEET NO.
74	57-20(1)&(57-4,5,6)RS-3	MCLEAN	160	86
CONTRACT NO. 70505				
FED. ROAD DIST. NO. ILLINOIS FED. AID PROJECT				