


DETAIL FOR MILLING TRANSITION AT BEGINNING OF PROJECT ROADWAY L VETERANS PKWY NB & ROADWAY K VETERANS PARKWAY SB


NOTE: AREA OF MILLING TRANSITION SHALL BE INCLUDED IN THE CONTRACT UNIT PRICE FOR THE VARIOUS PAY ITEMS FOR HOT-MIX ASPHALT SURFACE REMOVAL OF THE DEPTH SPECIFIED AND NO ADDITIONAL COMPENSATION SHALL BE ALLOWED.

STATION	TO	STATION
29+05.00		29+35.00 (ROADWAY K VETERANS PKWY SB)
32+65.00		32+95.00 (ROADWAY L VETERANS PKWY NB)
83+14.00		83+44.00 (ROADWAY K VETERANS PKWY SB)
83+82.00		84+12.00 (ROADWAY L VETERANS PKWY NB)

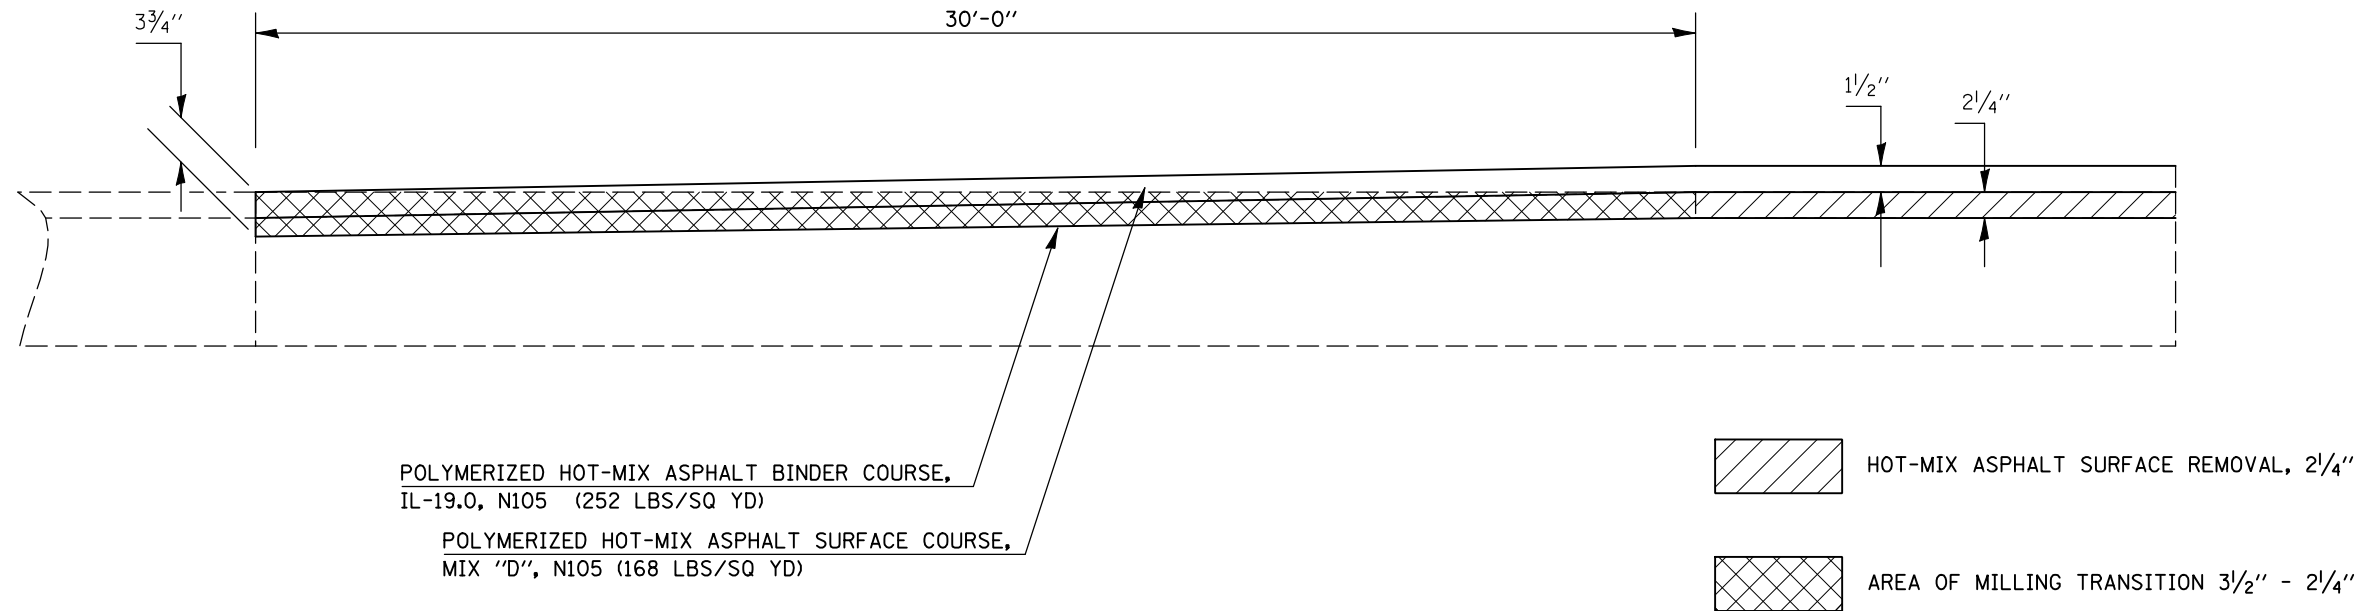

DETAIL FOR HOT-MIX ASPHALT SURFACE REMOVAL – BUTT JOINT AT BEGINNING & ENDING OF PROJECT ROADWAY L VETERANS PKWY NB & ROADWAY K VETERANS PARKWAY SB

STATION	TO	STATION
29+05.00		29+35.00 (ROADWAY K VETERANS PKWY SB)
32+65.00		32+95.00 (ROADWAY L VETERANS PKWY NB)
83+14.00		83+44.00 (ROADWAY K VETERANS PKWY SB)
83+82.00		84+12.00 (ROADWAY L VETERANS PKWY NB)

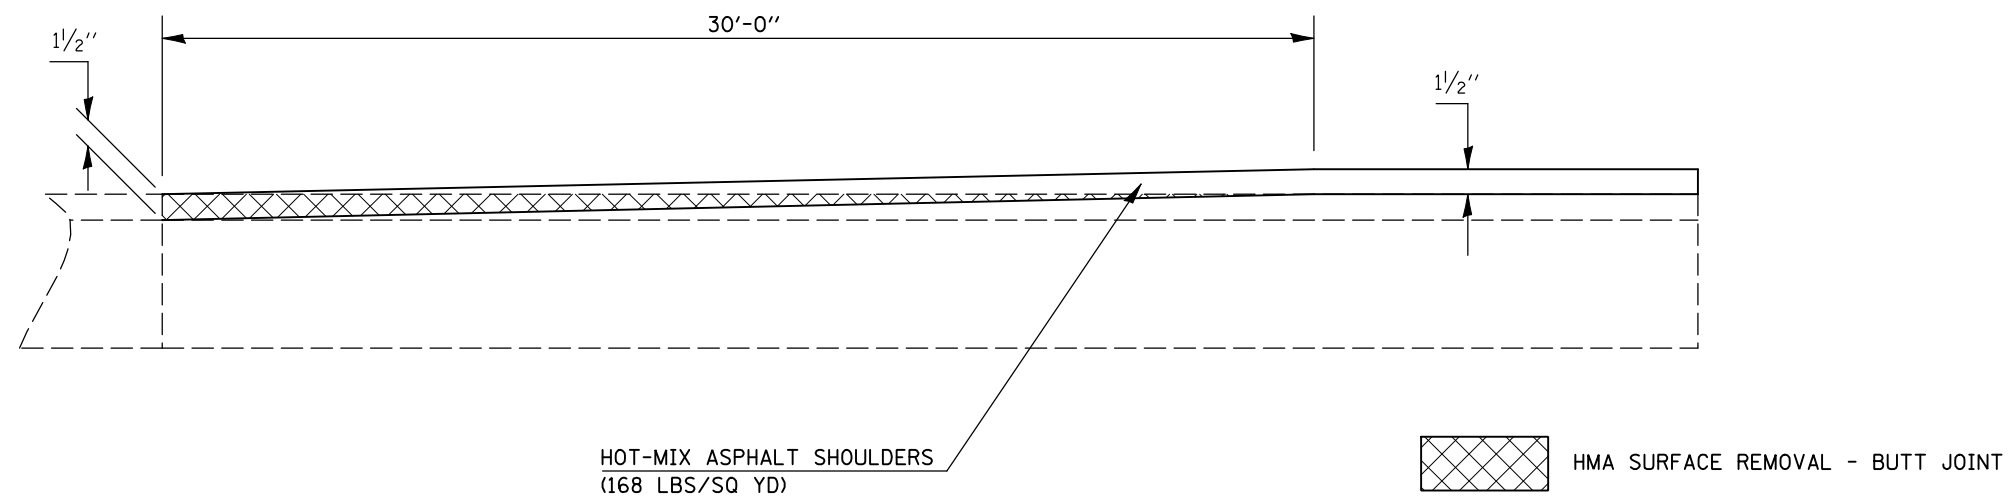

SHEET 1 OF 4

FILE NAME =	USER NAME = shererjm	DESIGNED - JMS	REVISED -	STATE OF ILLINOIS DEPARTMENT OF TRANSPORTATION	MILLING & PAVING TRANSITION DETAILS, RDWY K VET SB RDWY L VET NB	F.A.P. RTE.	SECTION	COUNTY	TOTAL SHEETS	SHEET NO.
ct:\pw\work\PWIDOT\SHERRERJM\dms83233\70605details.dgn		DRAWN - JMS	REVISED -			74	57-20(1)&(57-4,5,6)RS-3	MCLEAN	160	87
PLOT SCALE = 100.0000' / IN.		CHECKED -	REVISED -			CONTRACT NO. 70505				
PLOT DATE = 1/30/2009		DATE - 6/03/2008	REVISED -			FED. ROAD DIST. NO. ILLINOIS FED. AID PROJECT				