


# DETAIL FOR HOT-MIX ASPHALT SURFACE REMOVAL – BUTT JOINT AT GORE AREAS

STATION	TO	STATION
607+30.00		610+95.00 (ROADWAY D/ RT & RDWY H/ LT)
656+05.00		657+92.00 (ROADWAY H/ FAI 55 NB/ RT)
81+95.00		83+82.00 (ROADWAY LT/ VET PKWY NB/ LT)

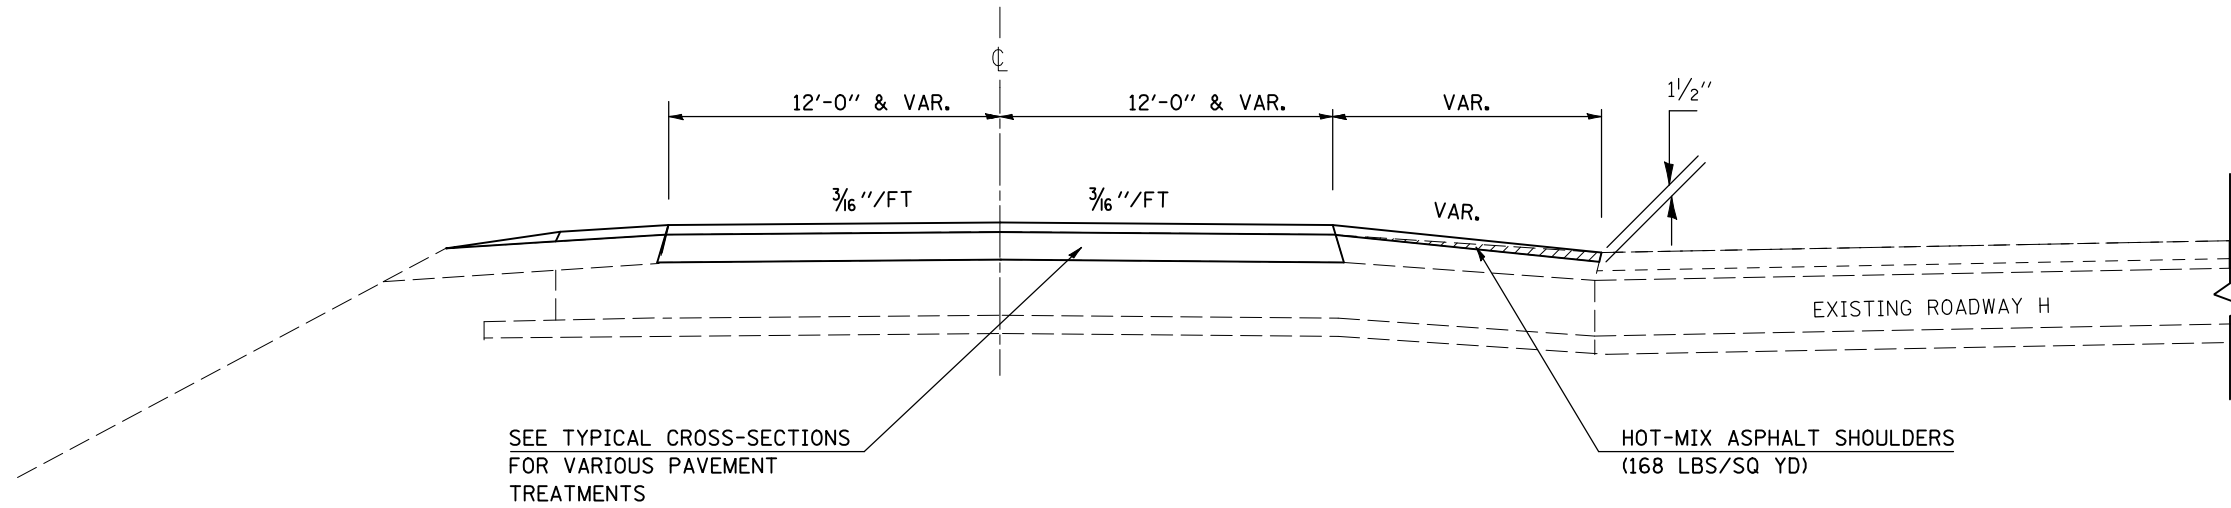

HOT-MIX ASPHALT SURFACE REMOVAL- BUTT JOINT

SHEET 1 OF 1

FILE NAME =	USER NAME = shererjm	DESIGNED - JMS	REVISED -	<b>STATE OF ILLINOIS DEPARTMENT OF TRANSPORTATION</b>	<b>HMA SURFACE REMOVAL- BUTT JOINT FOR GORE AREAS</b>	F.A.P. RTE.	SECTION	COUNTY	TOTAL SHEETS	SHEET NO.
ct:\pw\work\PWIDOT\SHERERJM\dms83233\70605details.dgn	DRAWN - JMS	REVISED -	REVISED -			74	57-20(11)&(57-4,5,6)RS-3	MCLEAN	160	92
PLOT SCALE = 100.0000' / IN.	CHECKED -	REVISED -	REVISED -			CONTRACT NO. 70505				
PLOT DATE = 1/30/2009	DATE - 6/03/2008	REVISED -	REVISED -			SCALE: NO SCALE    SHEET NO.    OF    SHEETS    STA.    TO STA.    FED. ROAD DIST. NO.    ILLINOIS FED. AID PROJECT				