


DETAIL FOR GUARDRAIL LOCATIONS

NOT TO SCALE

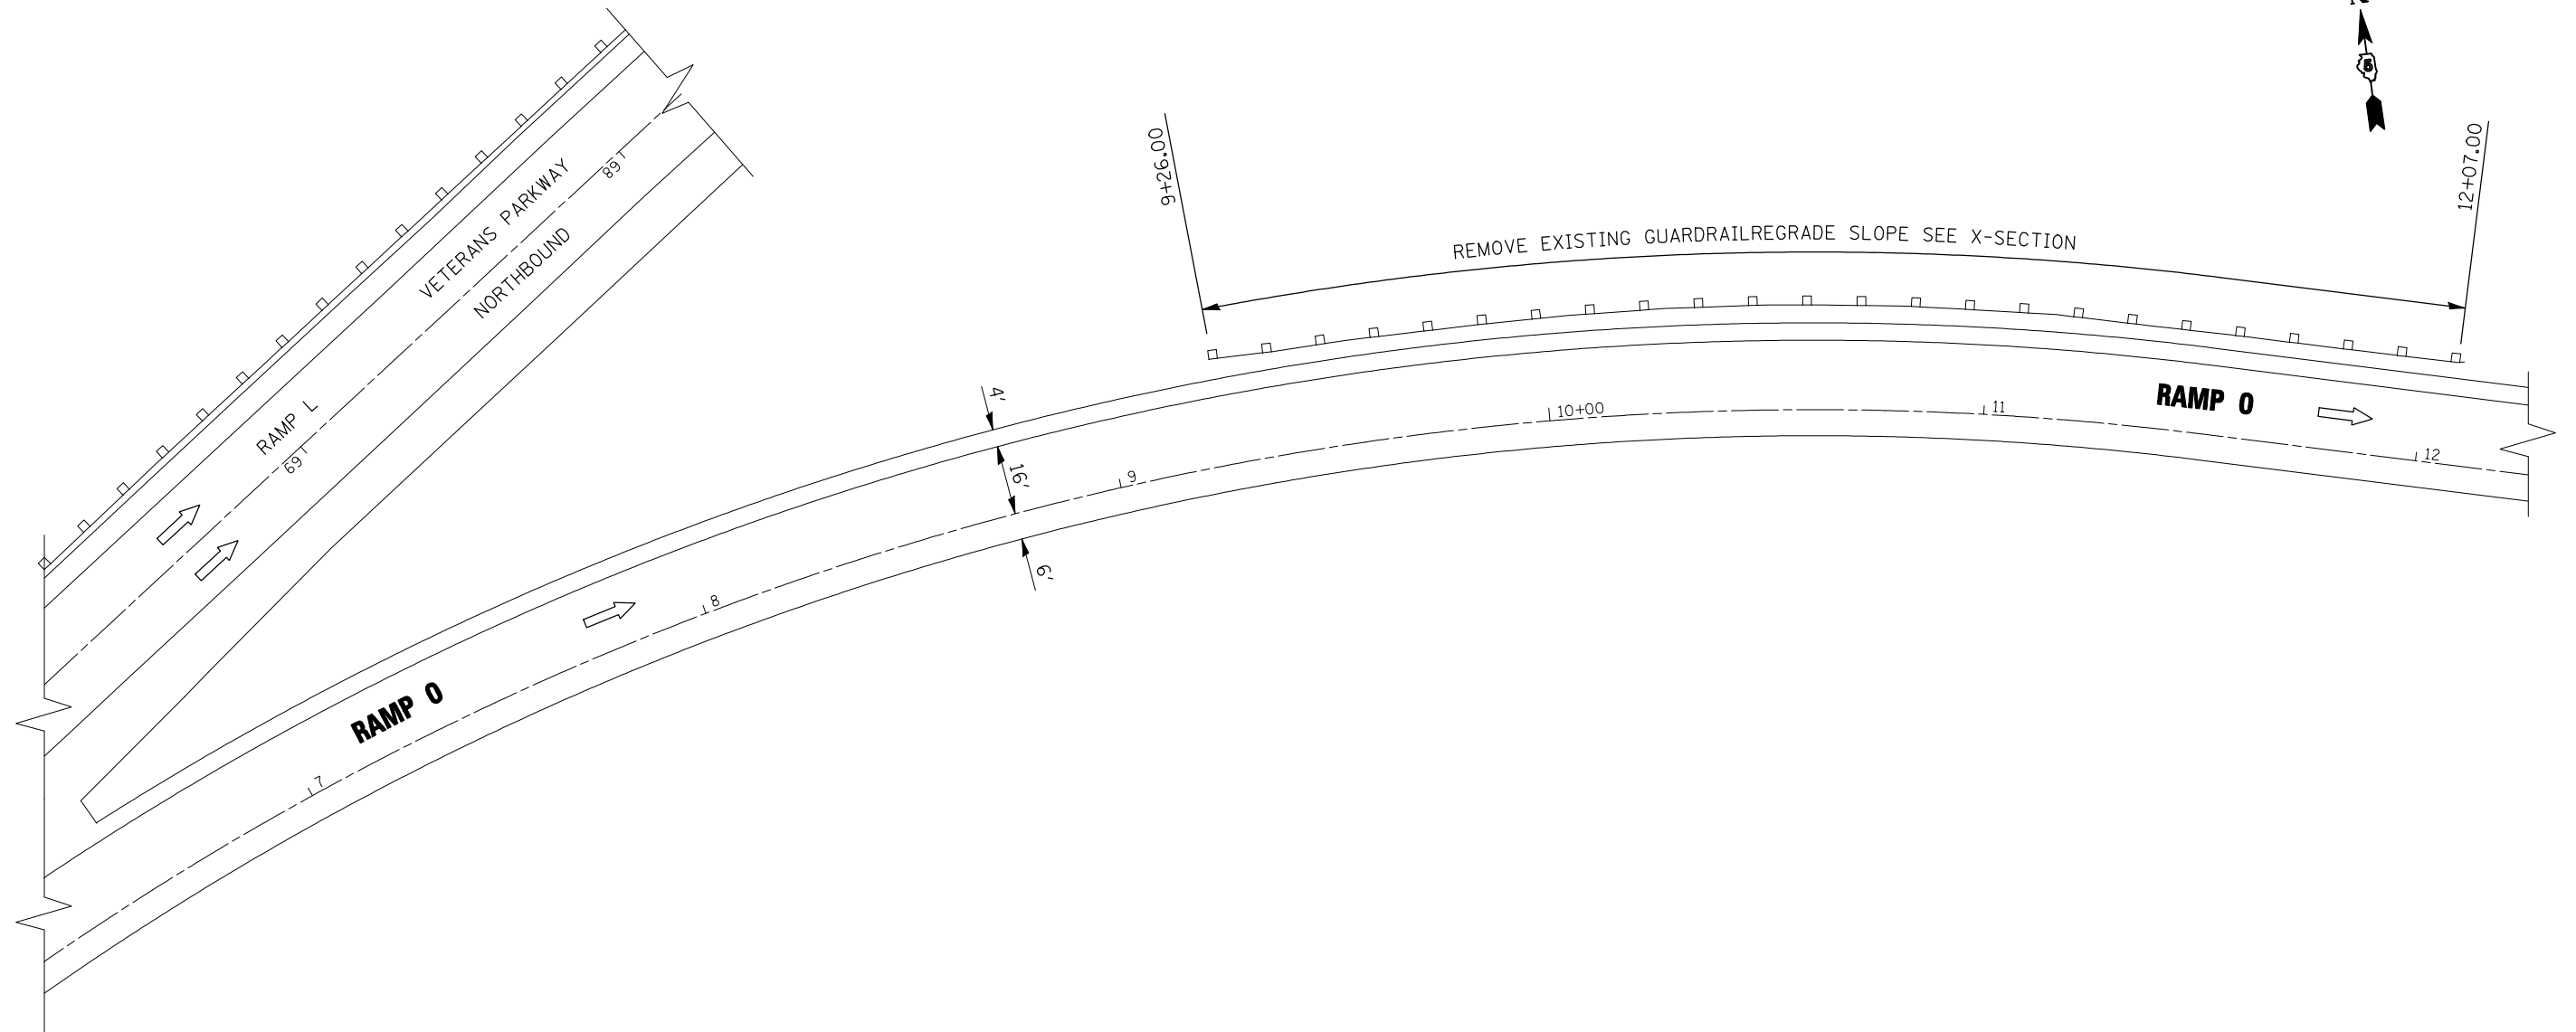

SHEET 12 OF 12

FILE NAME =	USER NAME = shererjm	DESIGNED - JMS	REVISED - ---
ct:\pw\work\PWIDOT\SHERERJM\dms83233\70505guardrail.dgn		DRAWN - JRP	REVISED - ---
	PLOT SCALE = 40.0000' / IN.	CHECKED - JMS	REVISED - ---
	PLOT DATE = 1/29/2009	DATE - 11-07-08	REVISED - ---

**STATE OF ILLINOIS
DEPARTMENT OF TRANSPORTATION**

DETAIL FOR GUARDRAIL LOCATIONS

SCALE: NONE SHEET NO. 12 OF 12 SHEETS STA. _____ TO STA. _____

F.A.I. RTE.	SECTION	COUNTY	TOTAL SHEETS	SHEET NO.
74	57-20(1) & (57-4,5,6)RS-3	MCLEAN	160	132
FED. ROAD DIST. NO. - ILLINOIS FED. AID PROJECT			CONTRACT NO. 70505	