


FED. RTE	SECTION	COUNTY	TOTAL SHEETS	SHEET NO.
74	*	MCLEAN	16	153
STA. 18+00.00		TO STA. 20+00.00		
FED. ROAD DIST. NO.		ILLINOIS FED. AID PROJECT		

FINAL SURVEY	SURVEYED	BY	DATE
NOTE BOOK	PLOTTED		
AREAS CHECKED	DATE		

ORIGINAL SURVEY	SURVEYED	BY	DATE
NOTE BOOK	PLOTTED		
AREAS CHECKED	DATE		

DATE-TIME
 c:\bpc\work\p1001\BPCAI\BPCAI.DWG (msd3238) (7/1/07)

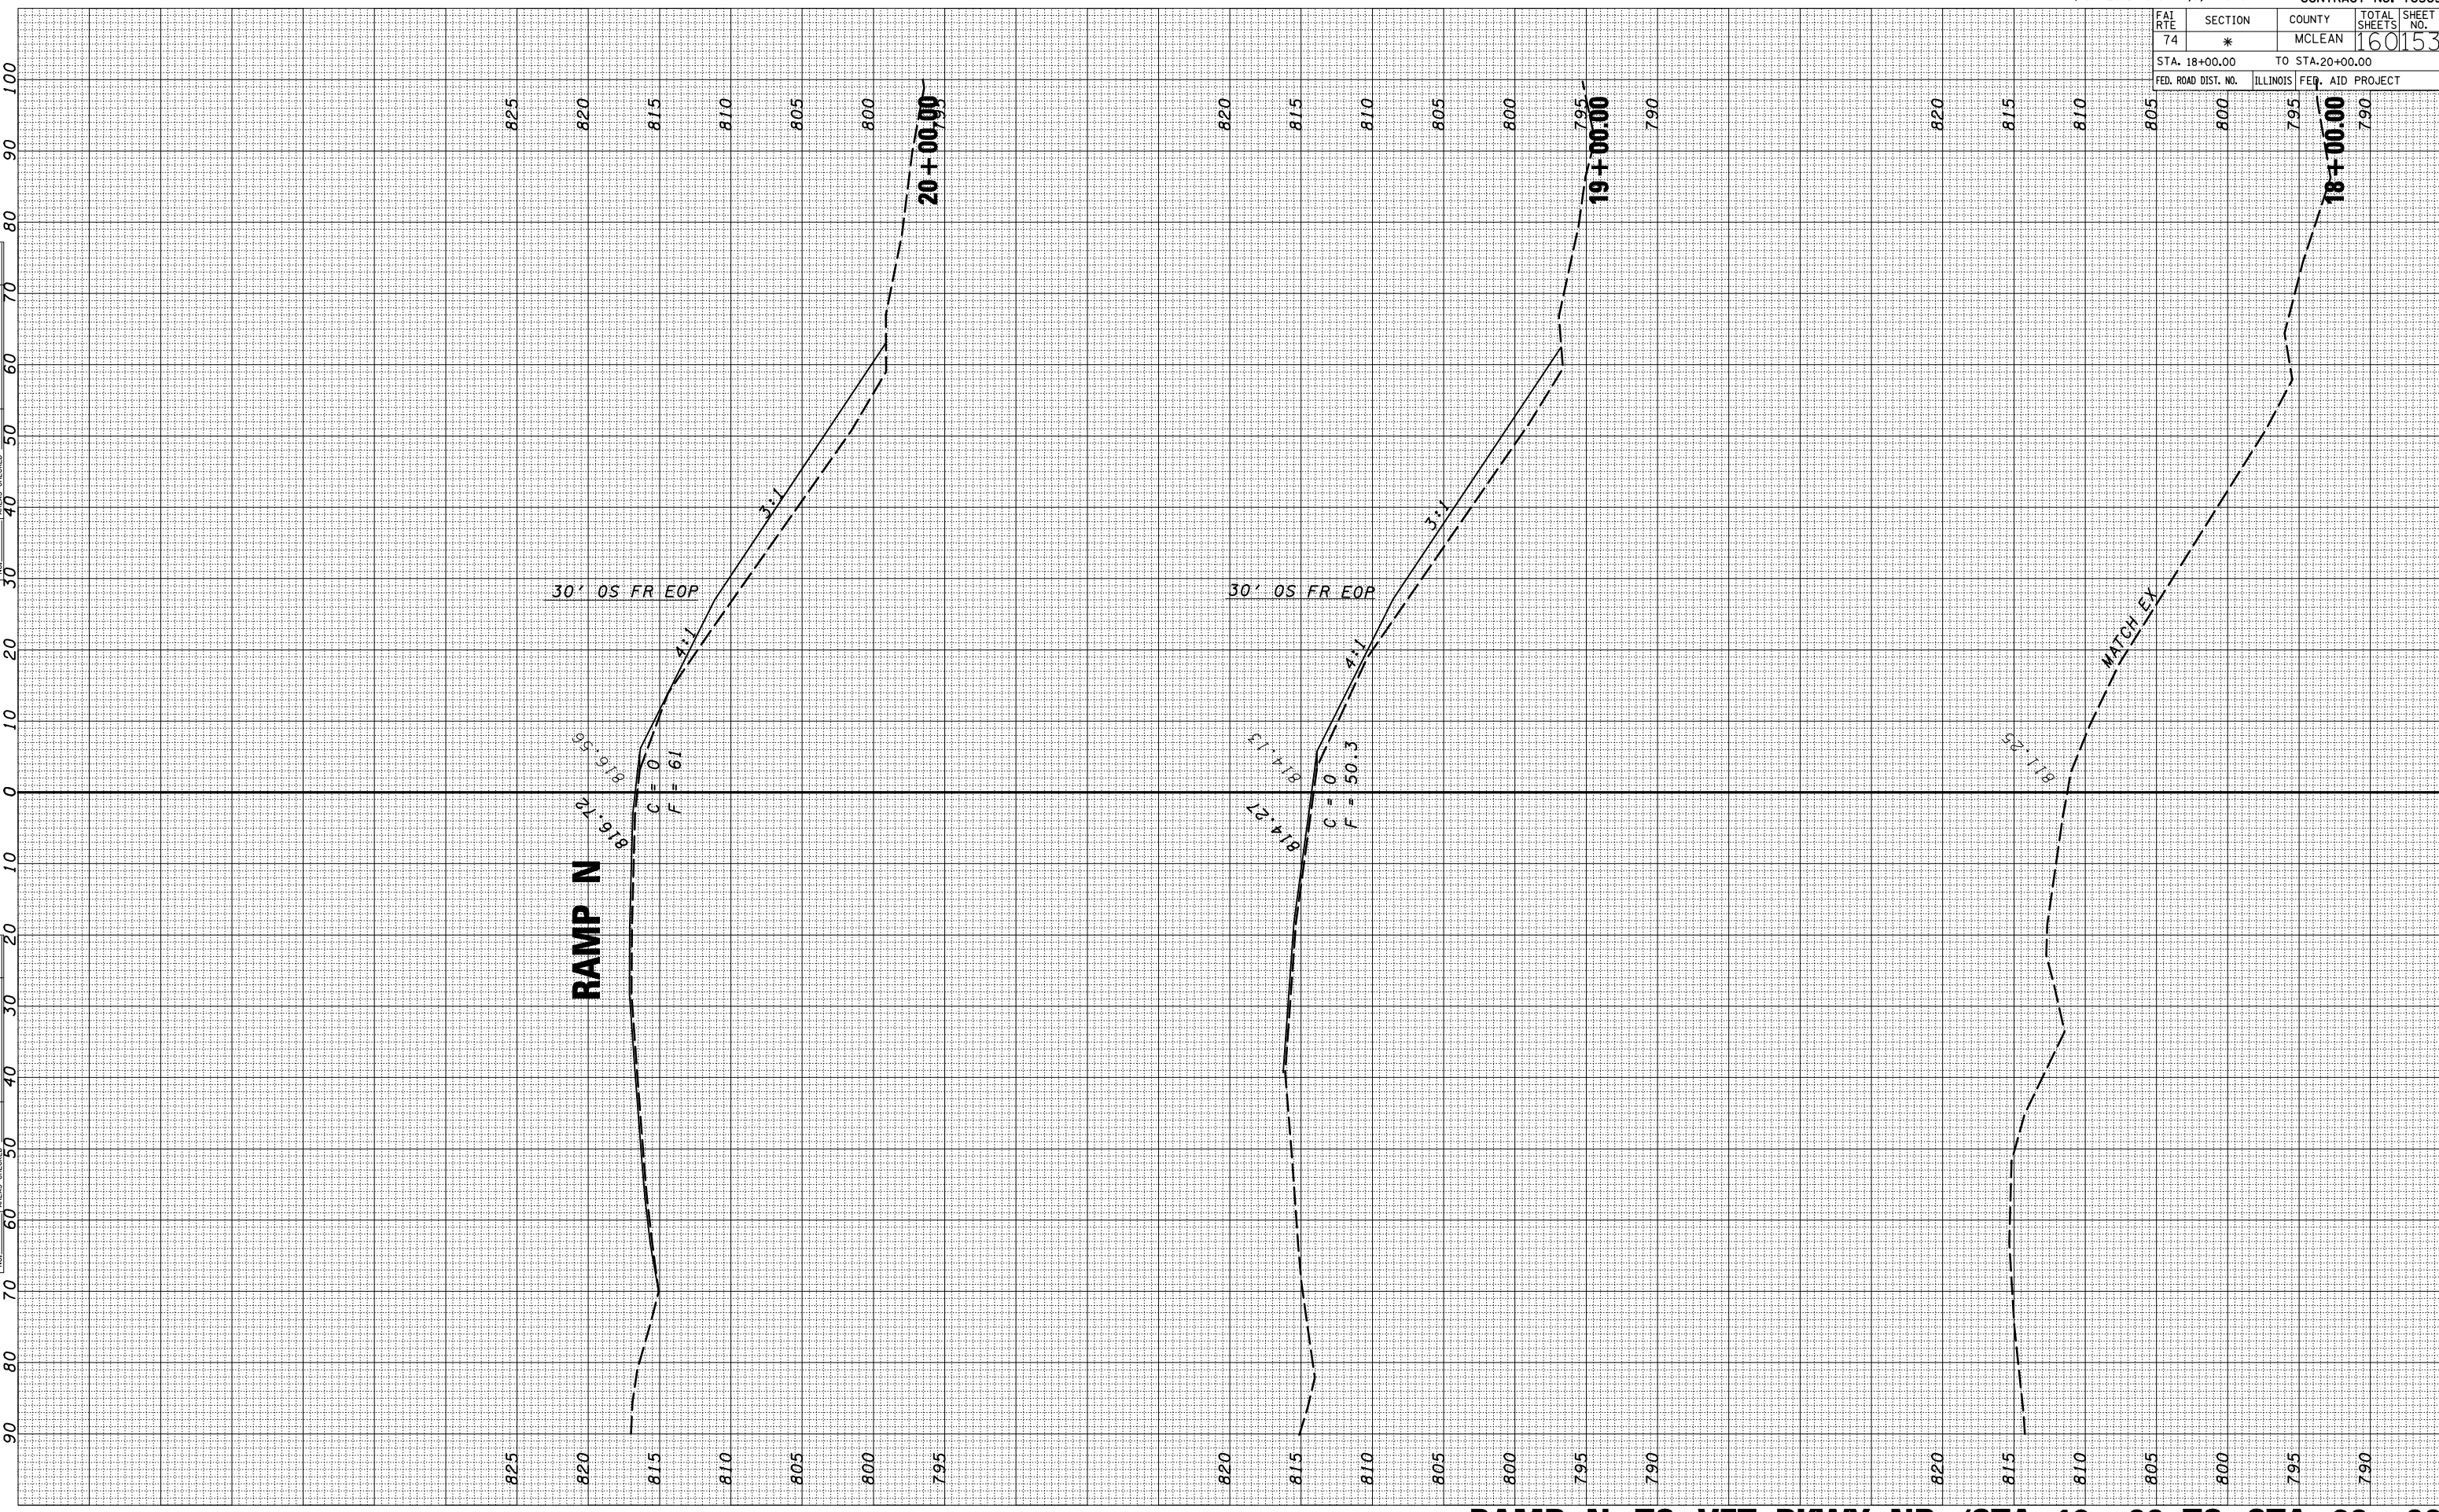

RAMP N TO VET PKWY NB / STA 18+00 TO STA 20+00