


FAI RTE	SECTION	COUNTY	TOTAL SHEETS	SHEET NO.
74	*	MCLEAN	160	156
STA 7+00		TO STA 8+00		
FED. ROAD DIST. NO.	ILLINOIS	FED. AID PROJECT		

FINAL SURVEY	SURVEYED	BY	DATE
NOTE BOOK	PLOTTED		
	CHECKED		
	AREAS CHECKED		

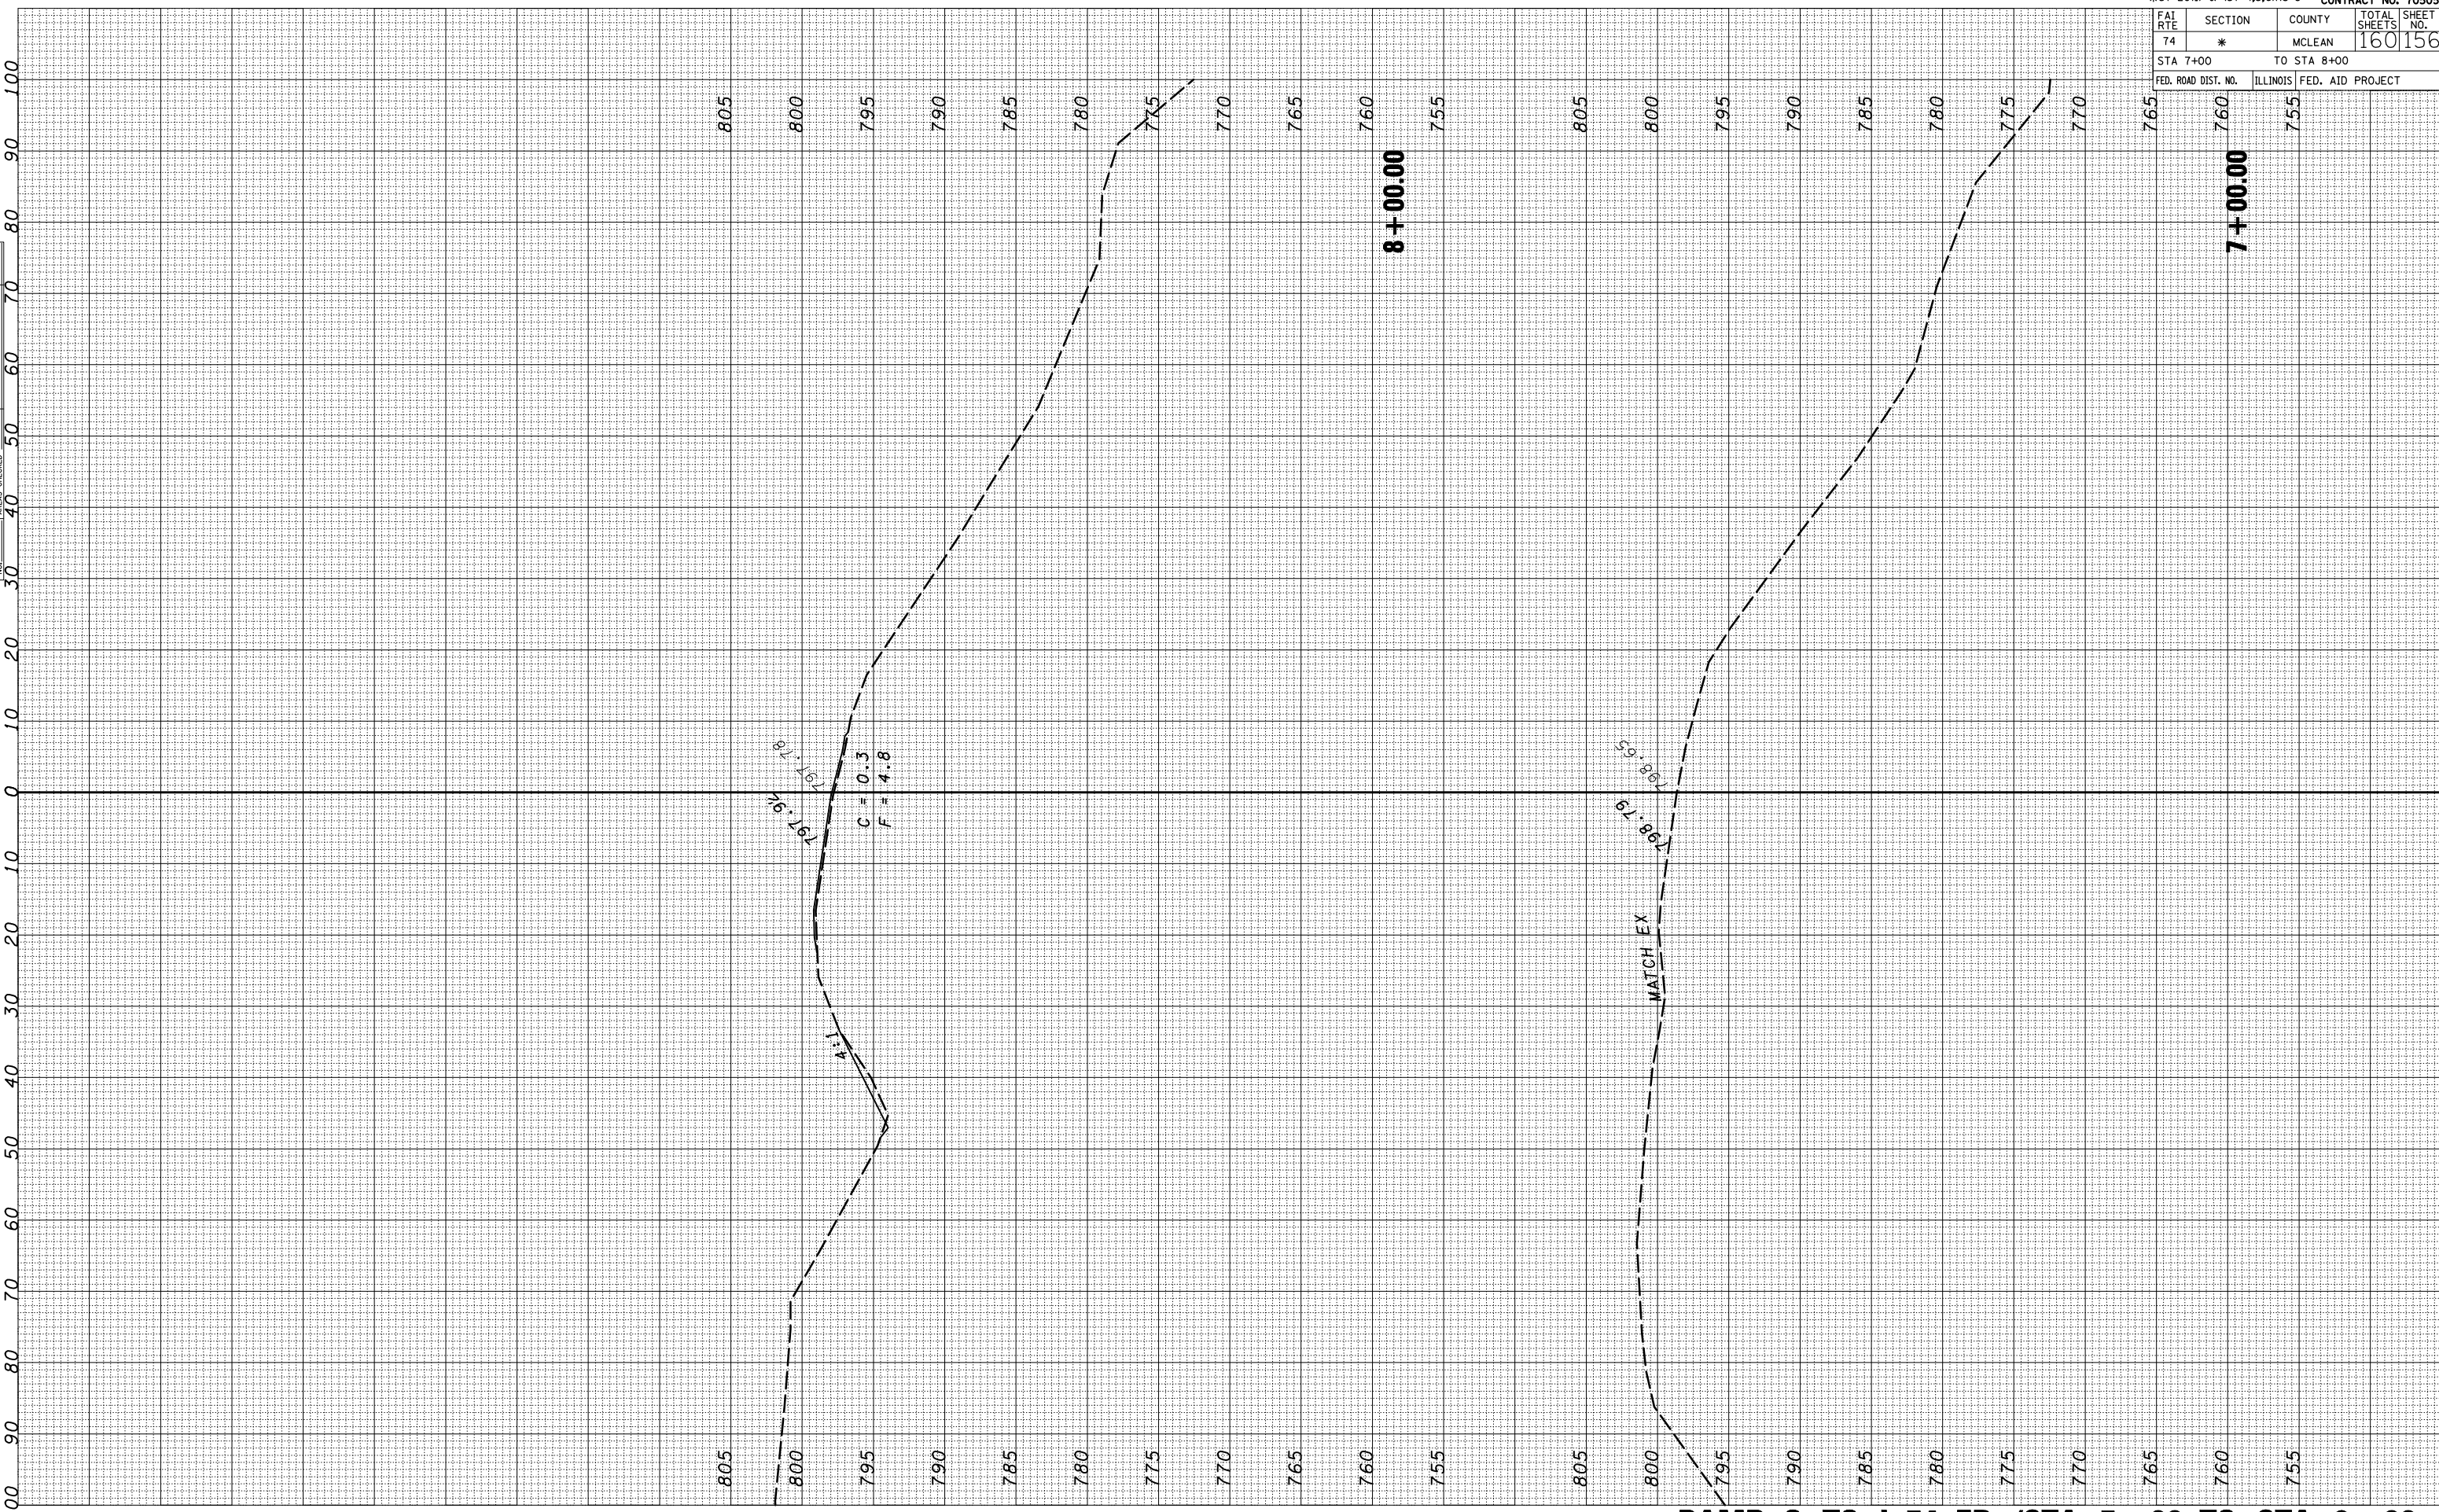

DATE-TIME
c:\pw\work\K\PW\DOT\CRA\GRE\dms83233\xsst\7po.dgn

RAMP 0 TO I-74 EB /STA 7+00 TO STA 8+00