


EXISTING TYPICAL SECTION

F.A.P. 317 (US 24)


STATION TO STATION
1133+00 1134+00

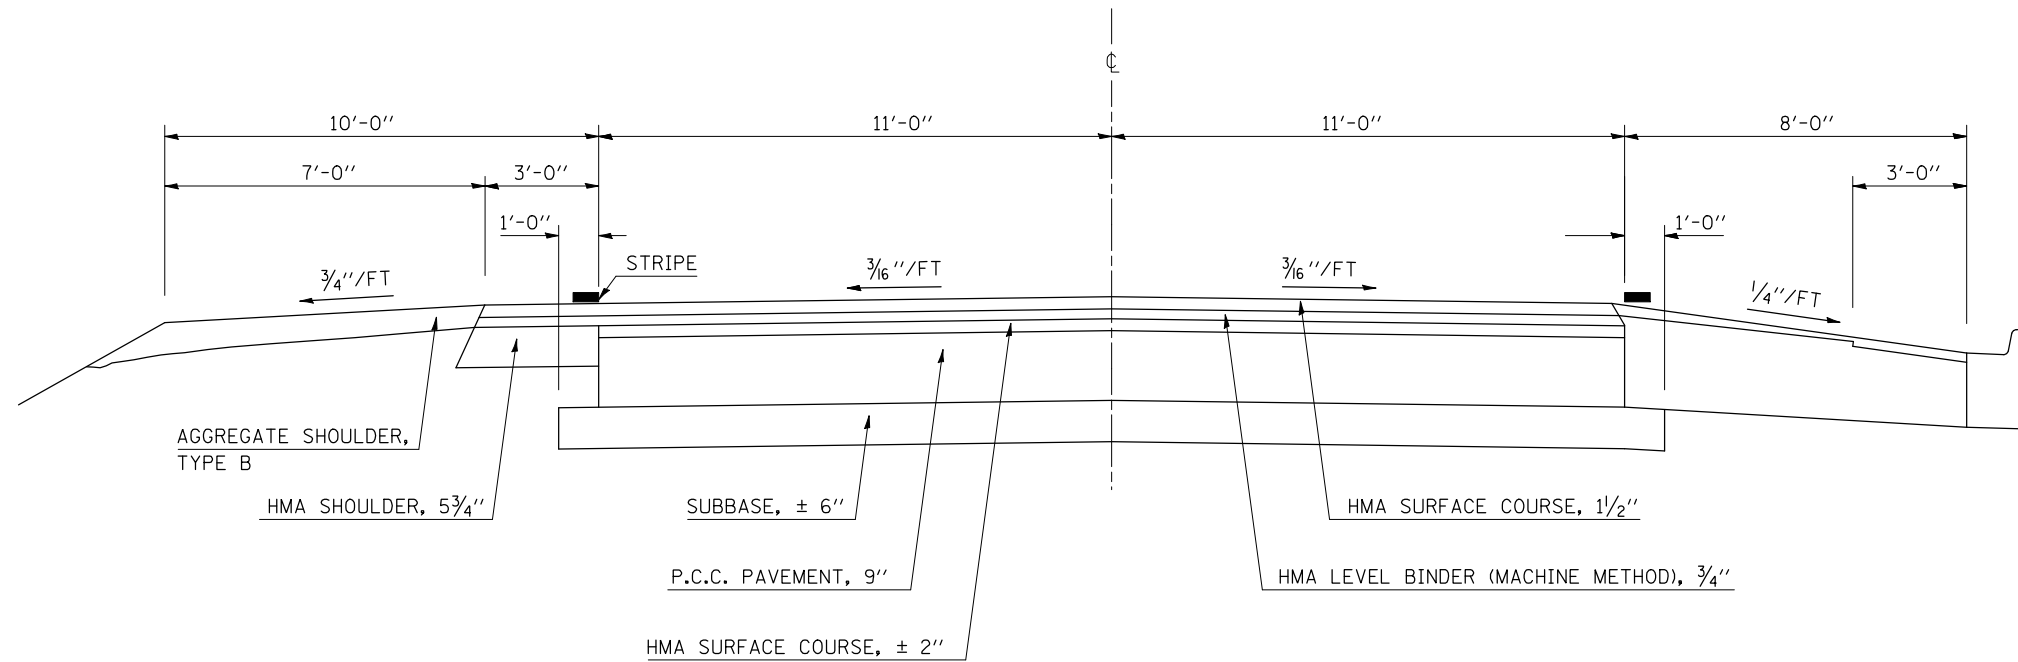

EXISTING TYPICAL SECTION

F.A.P. 317 (US 24)

STATION TO STATION
1134+00 1160+00

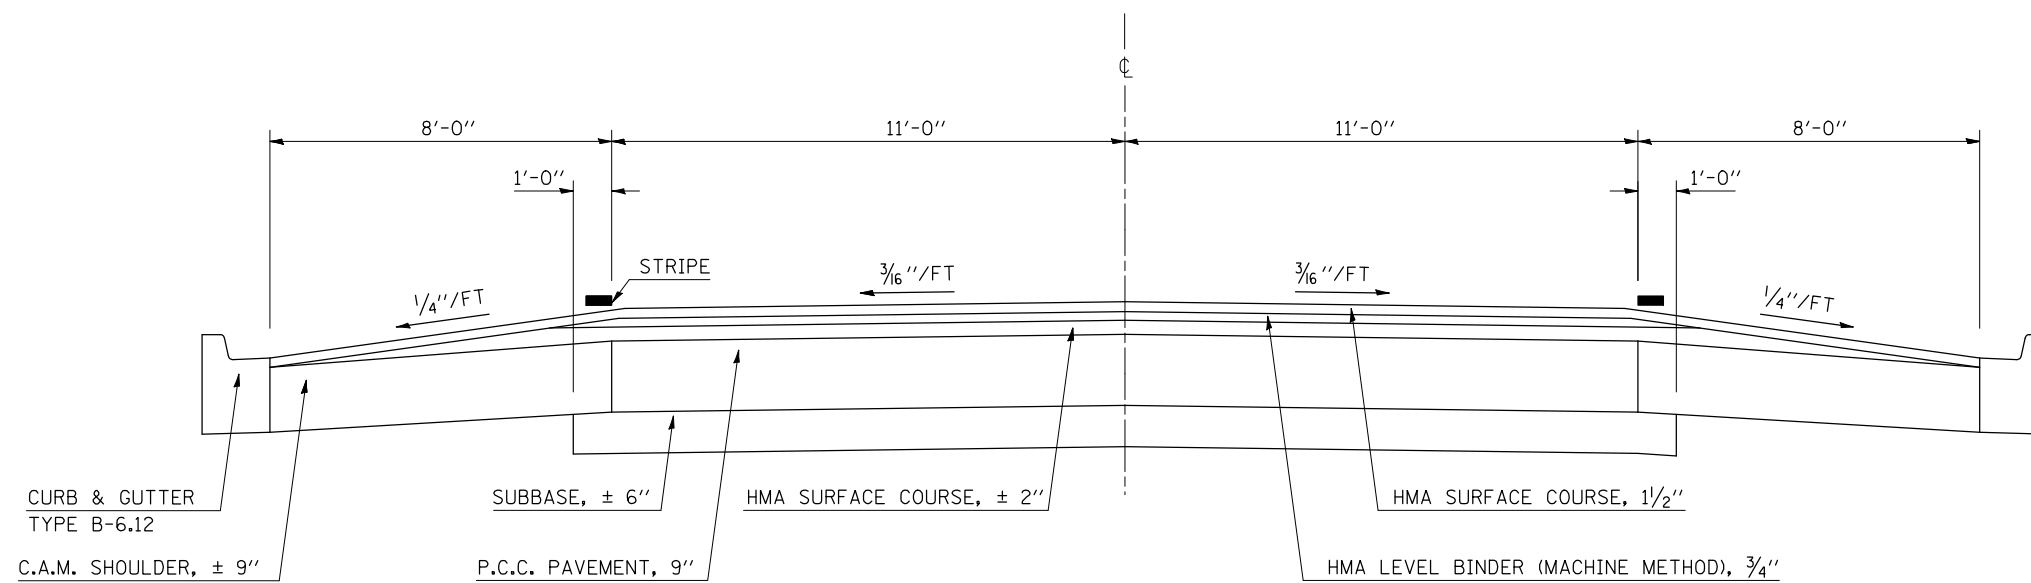

FILE NAME =	USER NAME = stultsjw	DESIGNED -	REVISED -
et:\pwwork\pwidot\stultsjw\d0117834\0570506-sh1-typical.dgn		DRAWN -	REVISED -
		CHECKED -	REVISED -
		DATE -	REVISED -

STATE OF ILLINOIS
DEPARTMENT OF TRANSPORTATION

TYPICAL SECTIONS

SCALE: SHEET NO. OF SHEETS STA. TO STA.

F.A.P. RTE.	SECTION	COUNTY	TOTAL SHEETS	SHEET NO.
317	(28)RS-4 & (29,30)RS-2	MCLEAN	54	5
CONTRACT NO. 70506			ILLINOIS FED. AID PROJECT	