


EXISTING TYPICAL SECTION

F.A.P. 317 (US 24)

STATION	TO	STATION
1203+00		1212+00
1276+00		1289+00

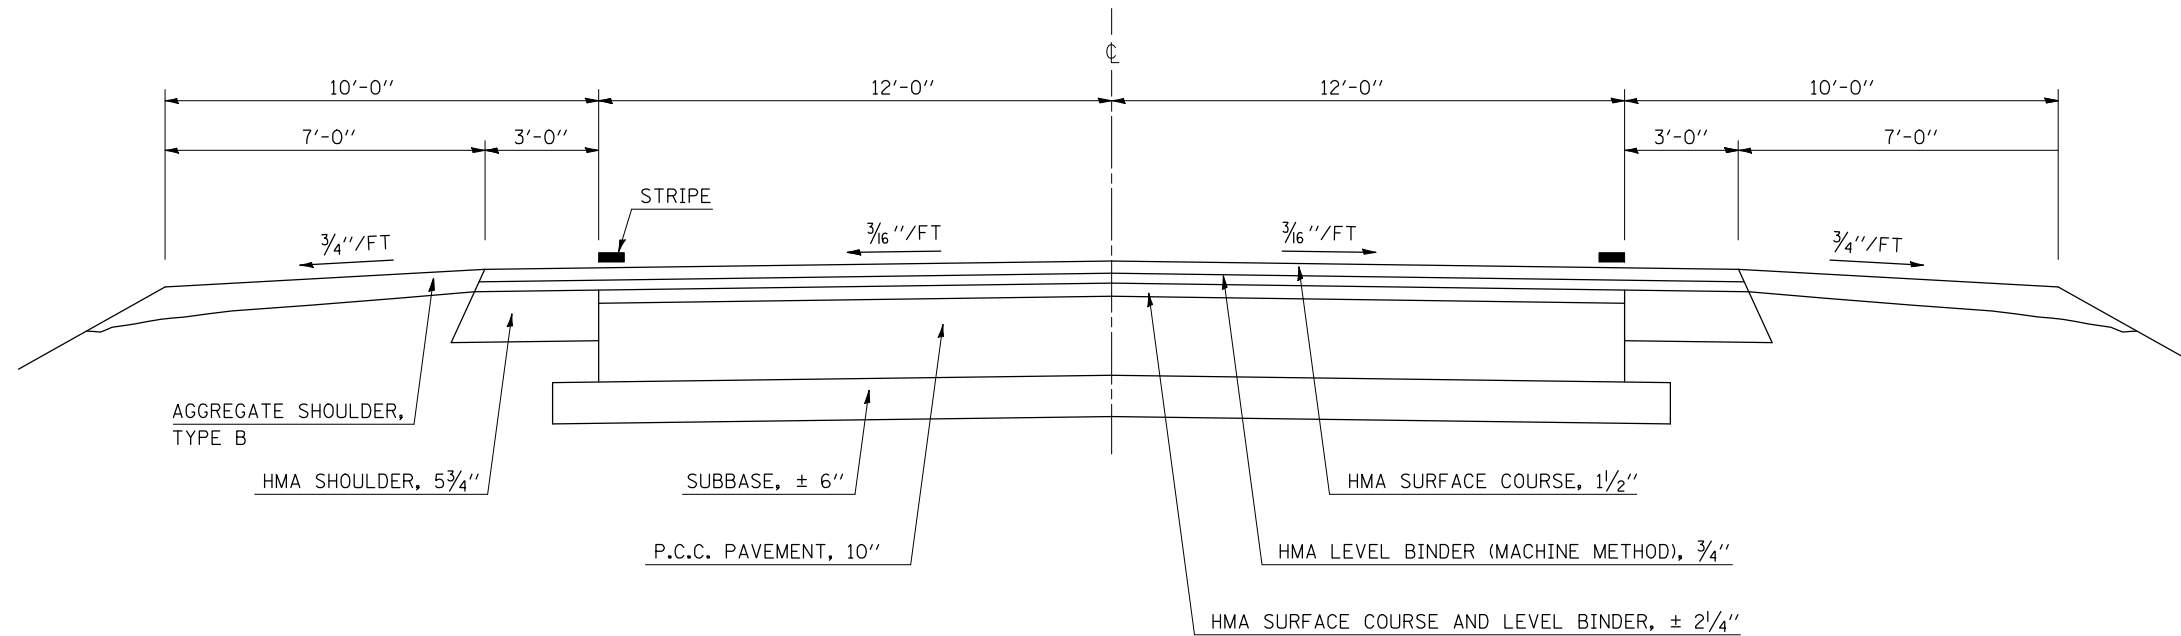


EXISTING TYPICAL SECTION

F.A.P. 317 (US 24)

STATION	TO	STATION
1212+00		1276+00
1289+00		1493+56.58
1494+43.42		1518+50

BRIDGE OMISSION:
STA 1493+56.58 TO STA 1494+43.42

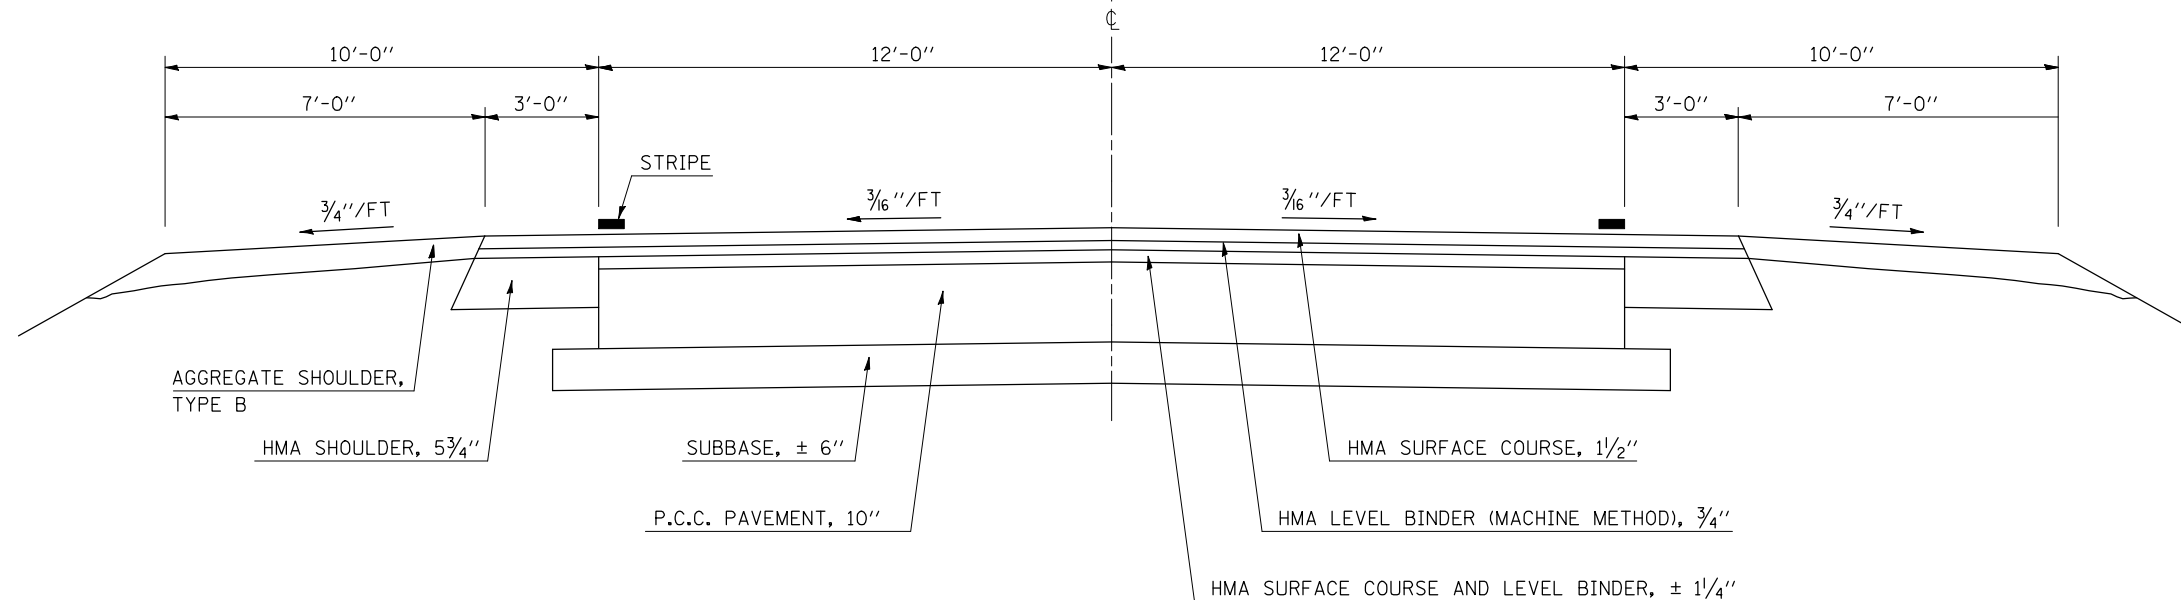

FILE NAME =	USER NAME = stultsjw	DESIGNED -	REVISED -	STATE OF ILLINOIS DEPARTMENT OF TRANSPORTATION	TYPICAL SECTIONS				F.A.P. RTE.	SECTION	COUNTY	TOTAL SHEETS	SHEET NO.
ce:\pwwork\pwwid\stultsjw\117834\0506-shr-typical.dgn		DRAWN -	REVISED -		317	(28)RS-4 & (29,30)RS-2	MCLEAN	54	7				
PLOT SCALE = 100.0000' / IN.		CHECKED -	REVISED -		SCALE: SHEET NO. OF SHEETS STA. TO STA.				CONTRACT NO. 70506				
PLOT DATE = 1/30/2009		DATE -	REVISED -		ILLINOIS FED. AID PROJECT								