


PROPOSED TYPICAL SECTION 1

F.A.P. 317 (US 24)


STATION 1133+00 TO STATION ② 1134+00

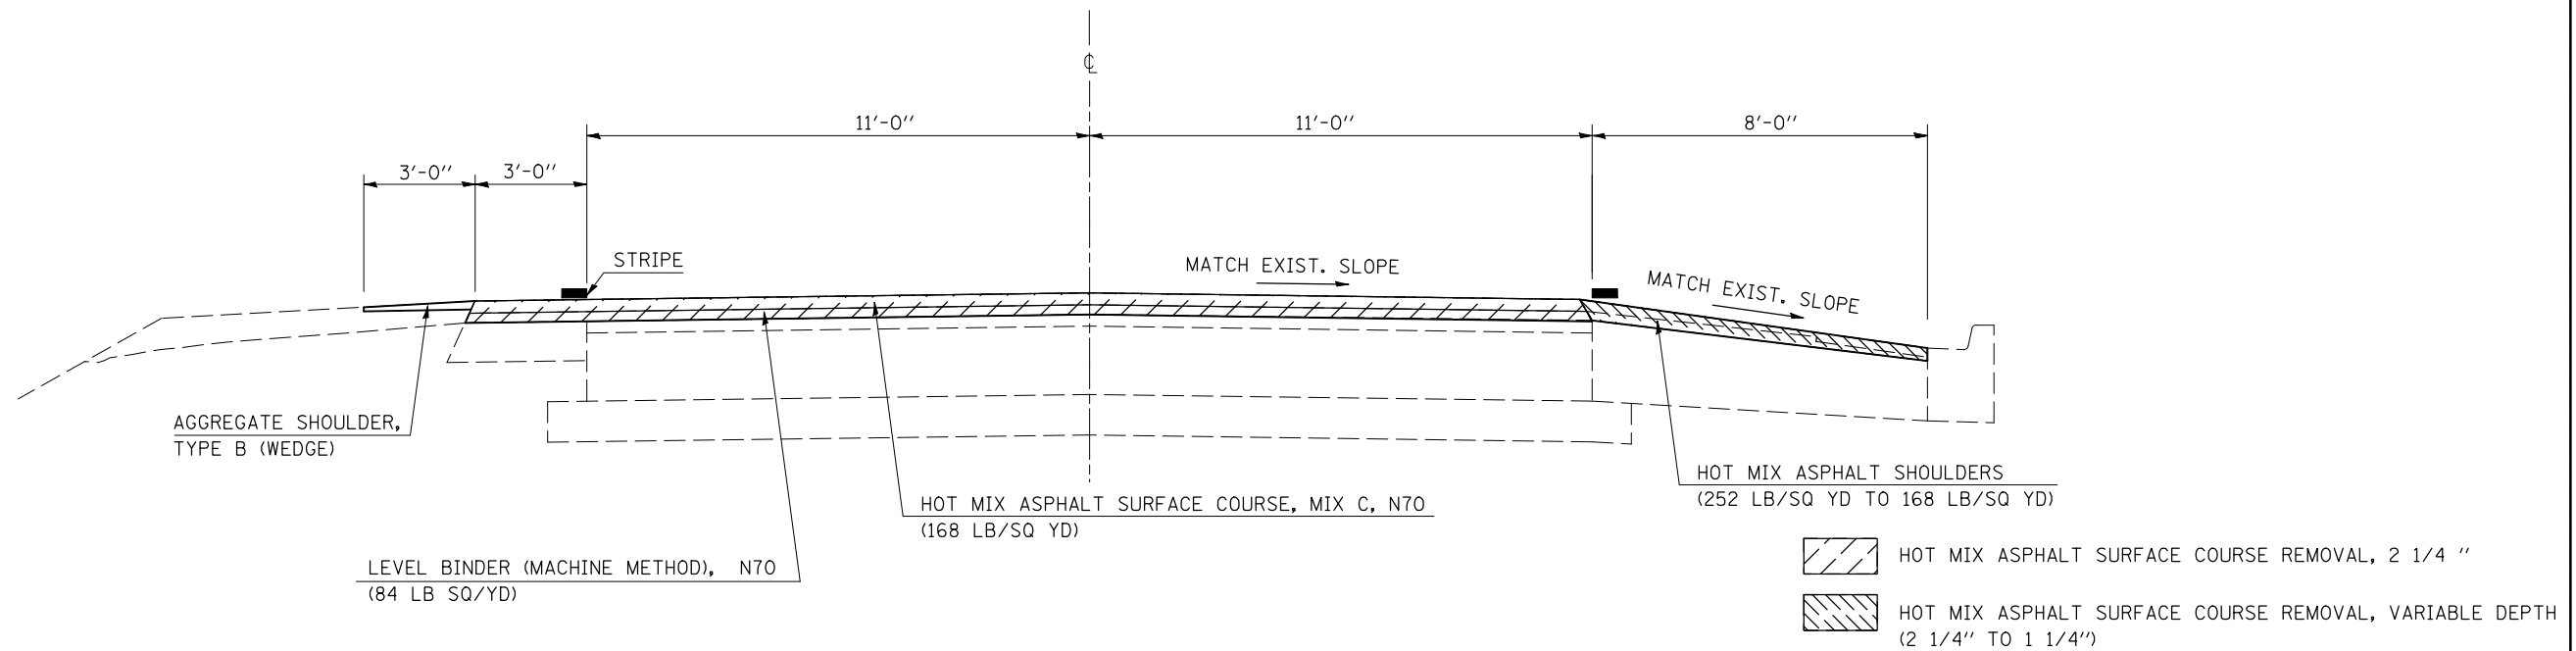

PROPOSED TYPICAL SECTION 2

F.A.P. 317 (US 24)

STATION ① 1134+00 TO STATION ③ 1159+98

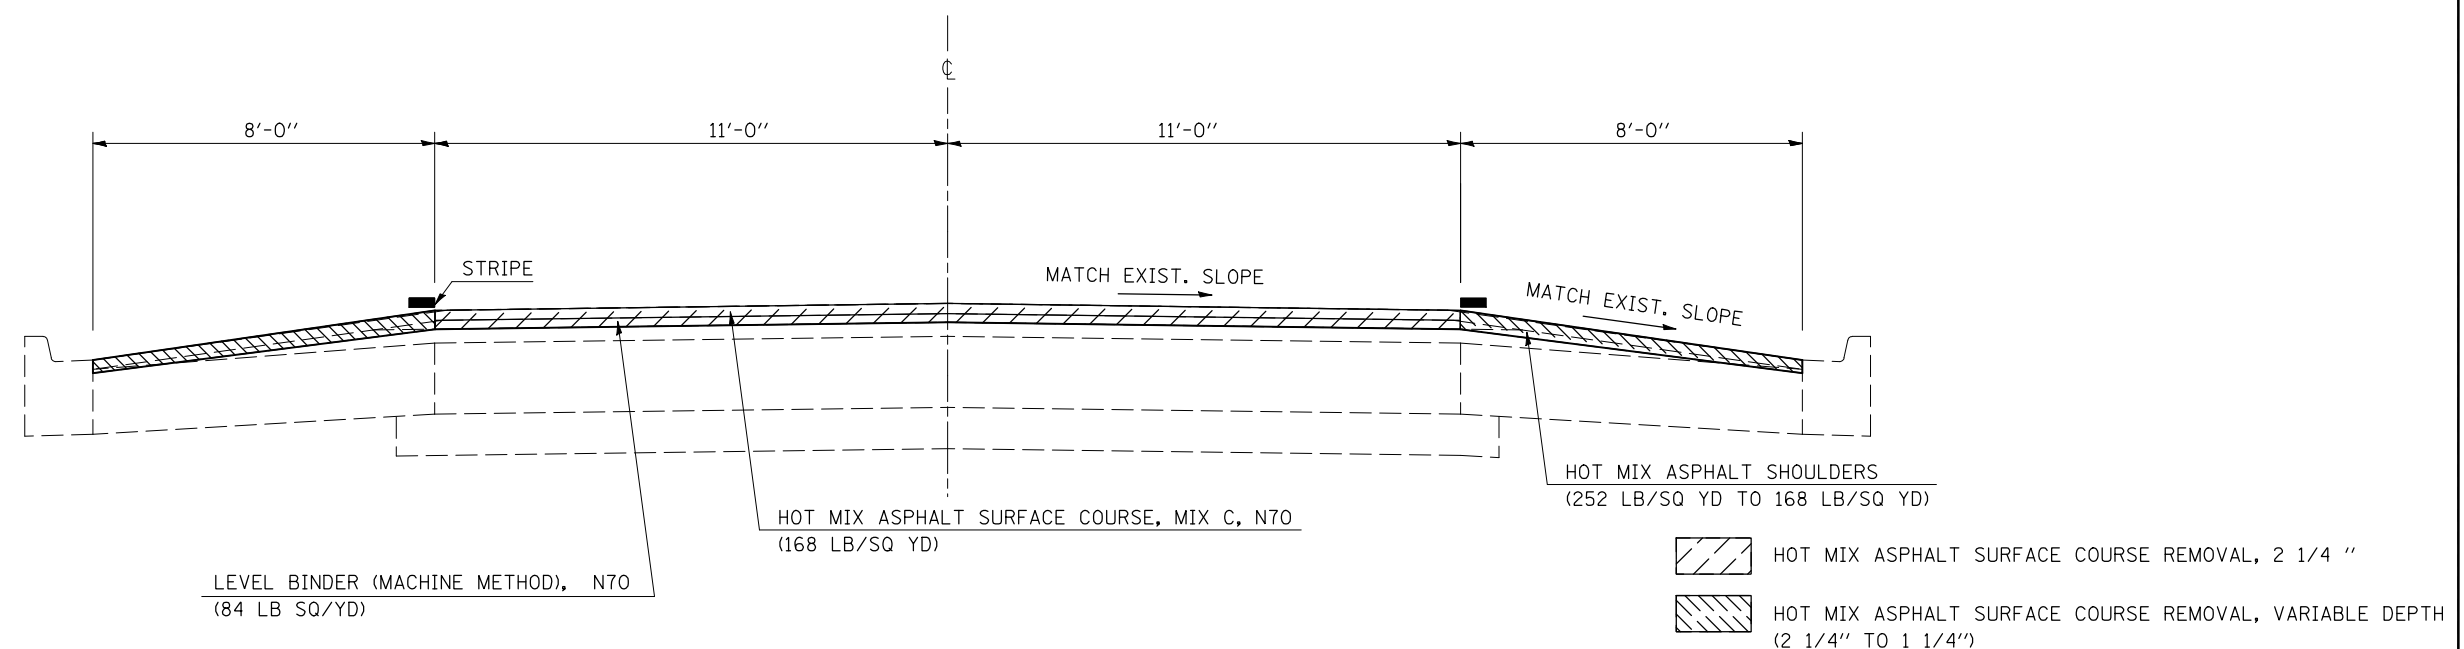

| | | | |
|---|----------------------|------------|-----------|
| FILE NAME = | USER NAME = stultsjw | DESIGNED - | REVISED - |
| et\pwork\pwork\STULTSJW\0117834\0570506-sh1-typical.dgn | | DRAWN - | REVISED - |
| | | CHECKED - | REVISED - |
| | | DATE - | REVISED - |
| | | | |

STATE OF ILLINOIS
DEPARTMENT OF TRANSPORTATION

TYPICAL SECTIONS

SCALE: SHEET NO. OF SHEETS STA. TO STA.

| F.A.P. RTE. | SECTION | COUNTY | TOTAL SHEETS | SHEET NO. |
|---------------------------|------------------------|--------|--------------|-----------|
| 317 | (28)RS-4 & (29,30)RS-2 | MCLEAN | 54 | 8 |
| CONTRACT NO. 70506 | | | | |
| ILLINOIS FED. AID PROJECT | | | | |