


# PROPOSED TYPICAL SECTION 3

## F.A.P. 317 (US 24)


STATION TO STATION  
 ② 1159+98 ④ 1192+00

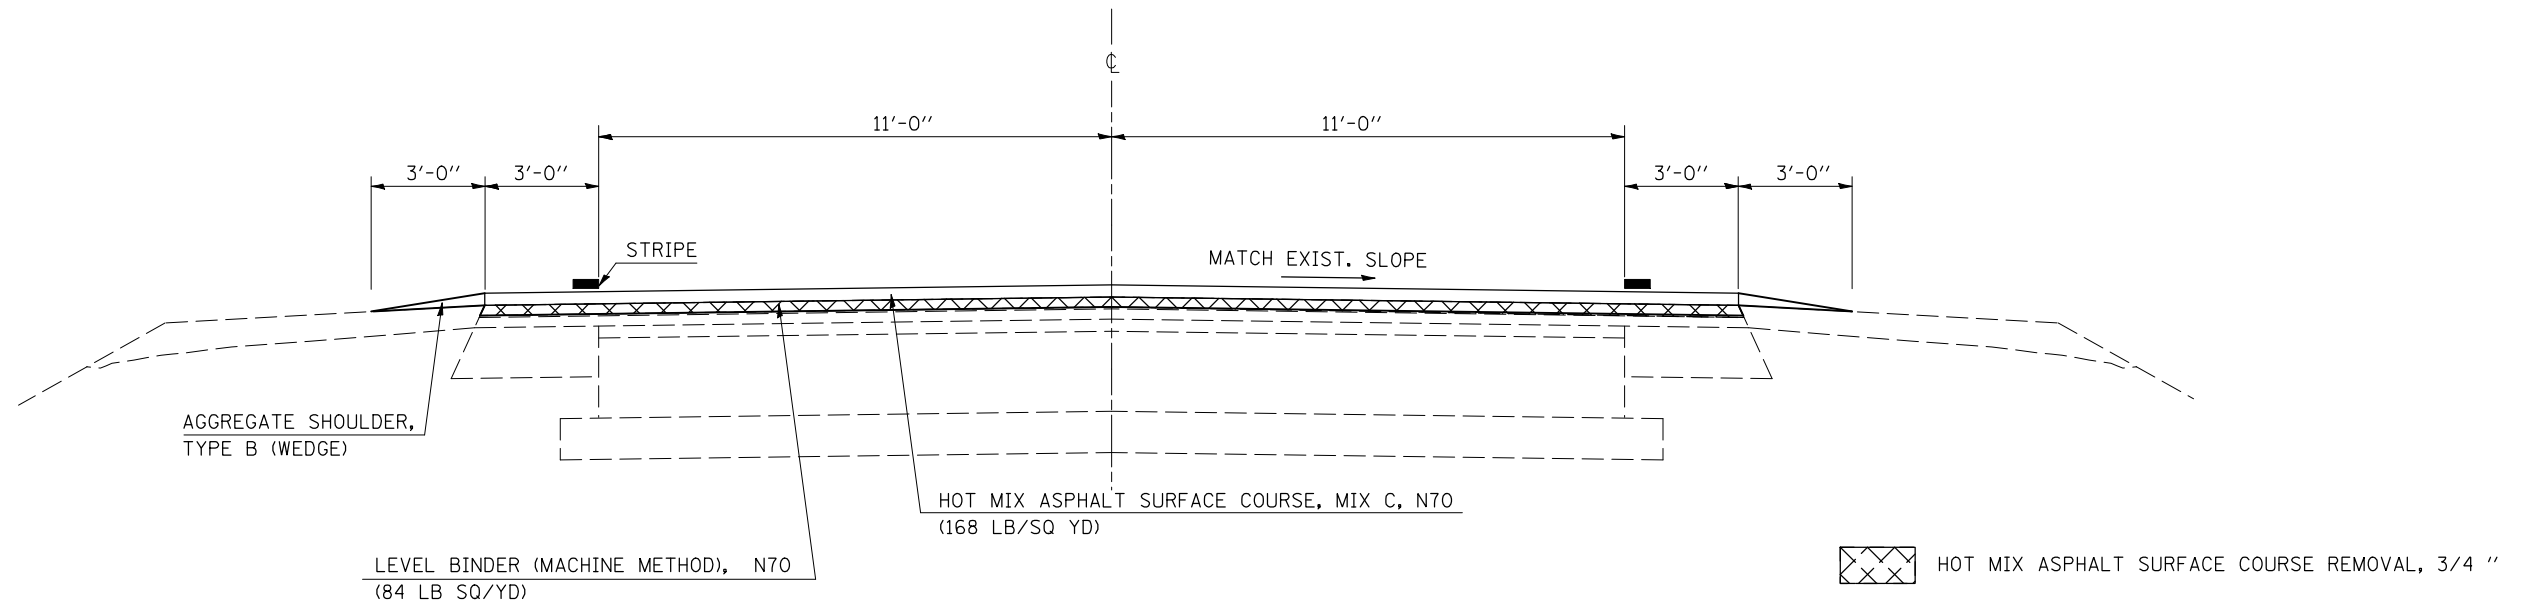

# PROPOSED TYPICAL SECTION 4

## F.A.P. 317 (US 24)

STATION TO STATION  
 ③ 1192+00 ⑤ 1202+96

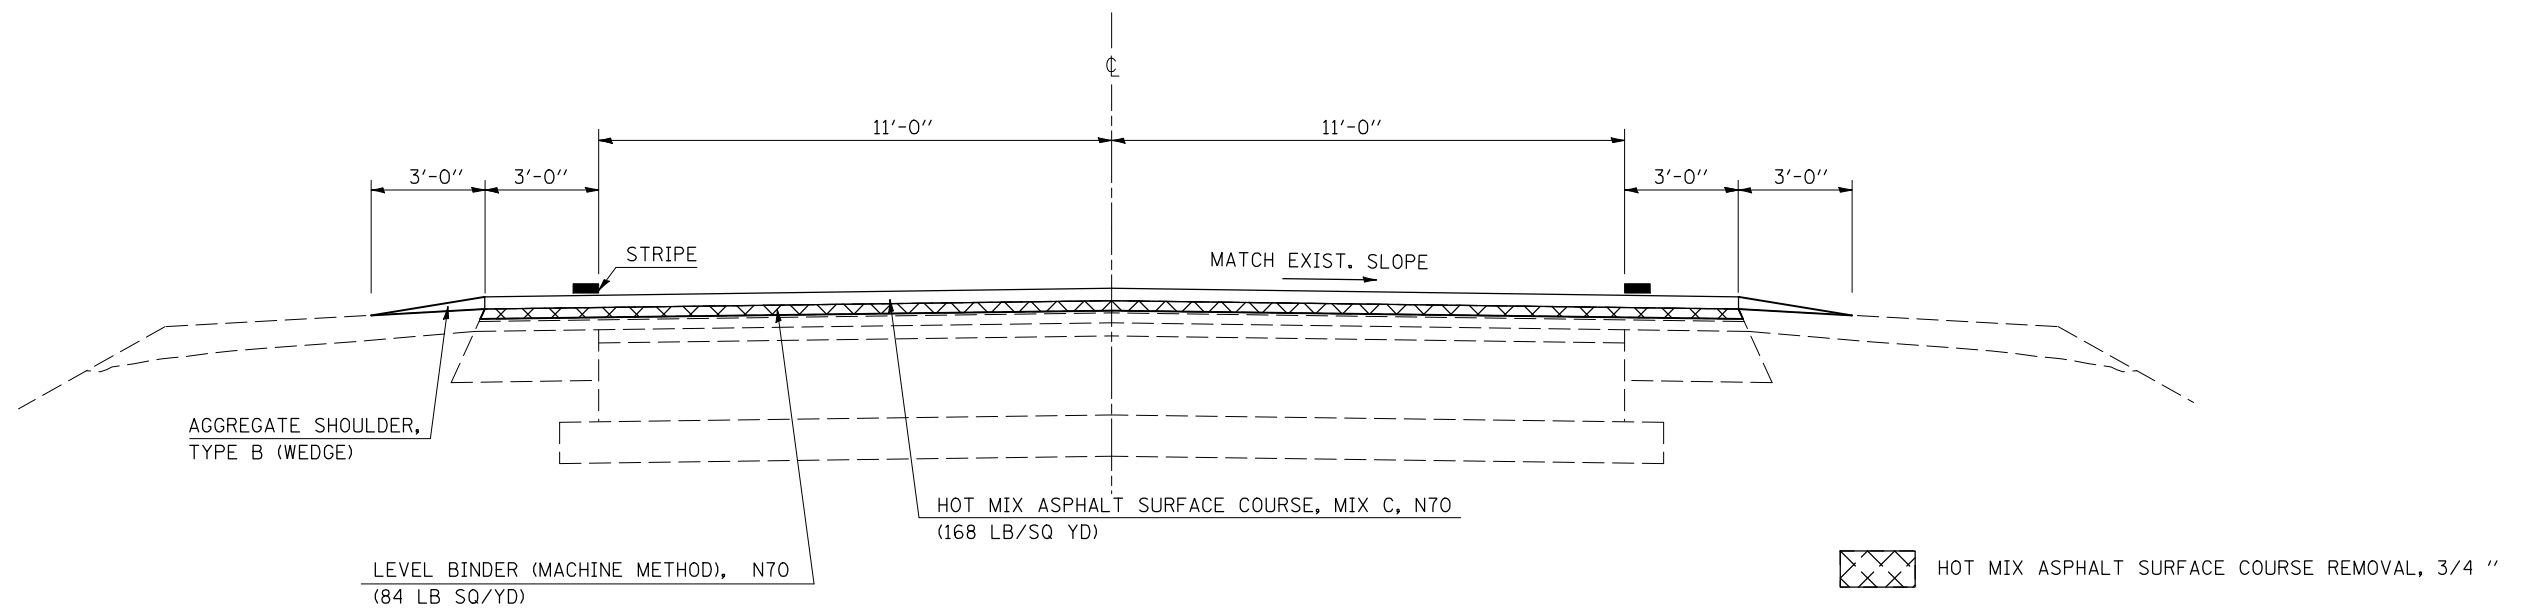

FILE NAME =	USER NAME = stultsjw	DESIGNED -	REVISED -	<b>STATE OF ILLINOIS DEPARTMENT OF TRANSPORTATION</b>	<b>TYPICAL SECTIONS</b>			F.A.P. RTE.	SECTION	COUNTY	TOTAL SHEETS	SHEET NO.		
ct\pwwork\pwwid\STULTSJW\d0117834\0506-shr-typical.dgn		DRAWN -	REVISED -		SCALE:	SHEET NO.	OF SHEETS	STA.	TO STA.	317	(28)RS-4 & (29,30)RS-2	MCLEAN	54	9
		CHECKED -	REVISED -		CONTRACT NO. 70506									
		DATE -	REVISED -		ILLINOIS FED. AID PROJECT									