


PROPOSED TYPICAL SECTION 5

F.A.P. 317 (US 24)

STATION	TO	STATION
④ 1202+96		⑥ 1212+00
⑥ 1276+00		⑥ 1289+00

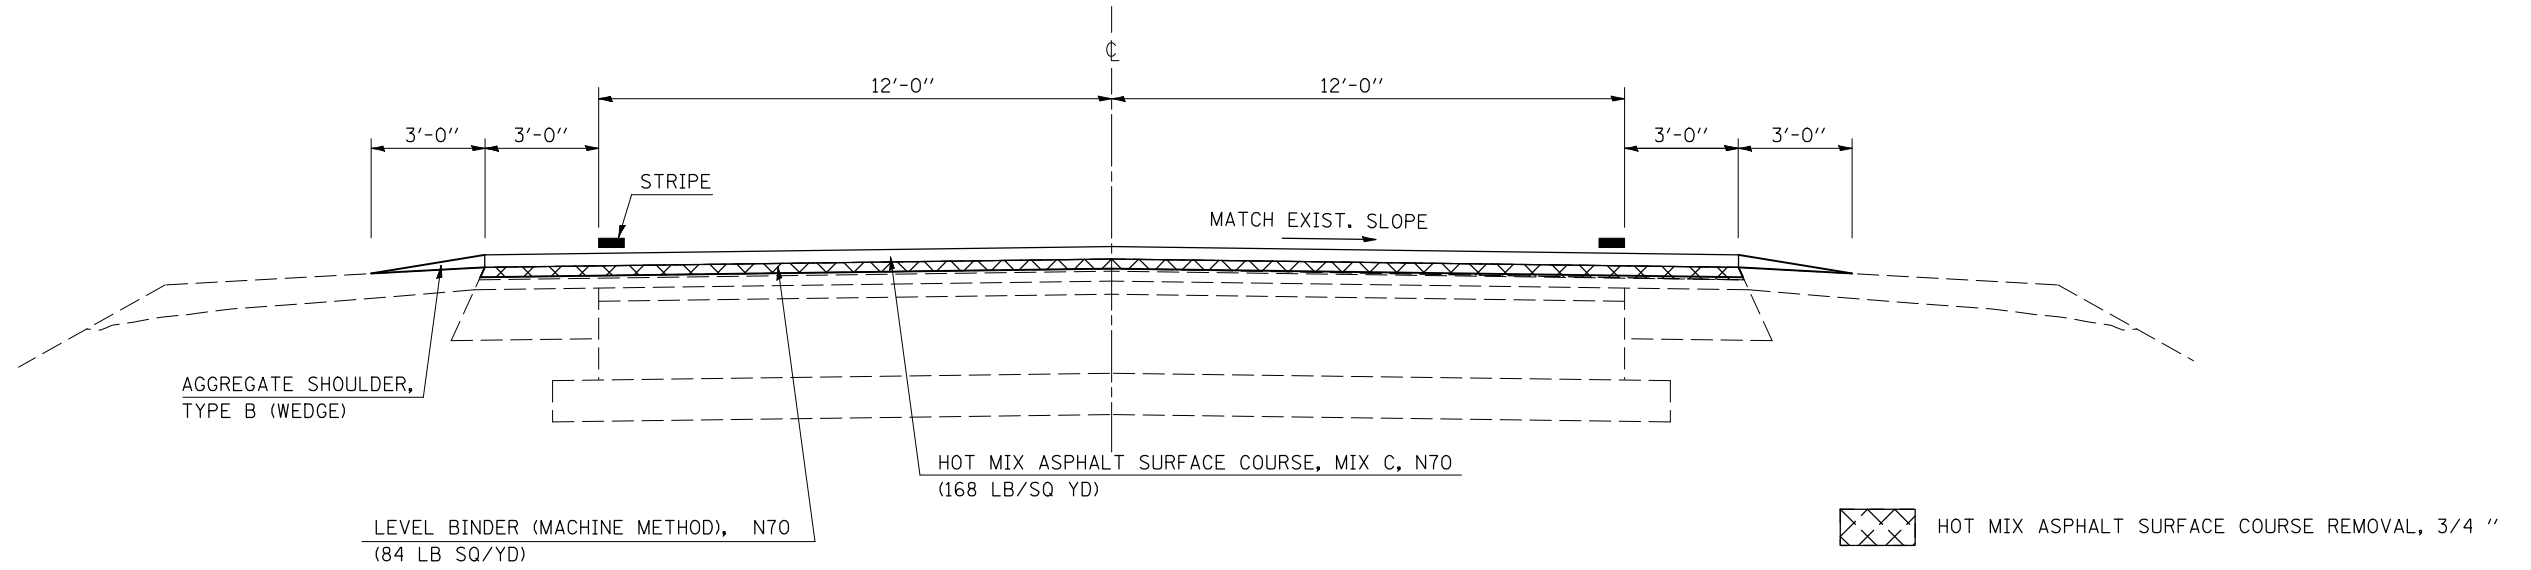


PROPOSED TYPICAL SECTION 6

F.A.P. 317 (US 24)

STATION	TO	STATION
⑤ 1212+00		⑤ 1276+00
⑤ 1289+00		1493+56.58
1494+43.42		1518+50

BRIDGE OMISSION:
STA 1493+56.58 TO STA 1494+43.42

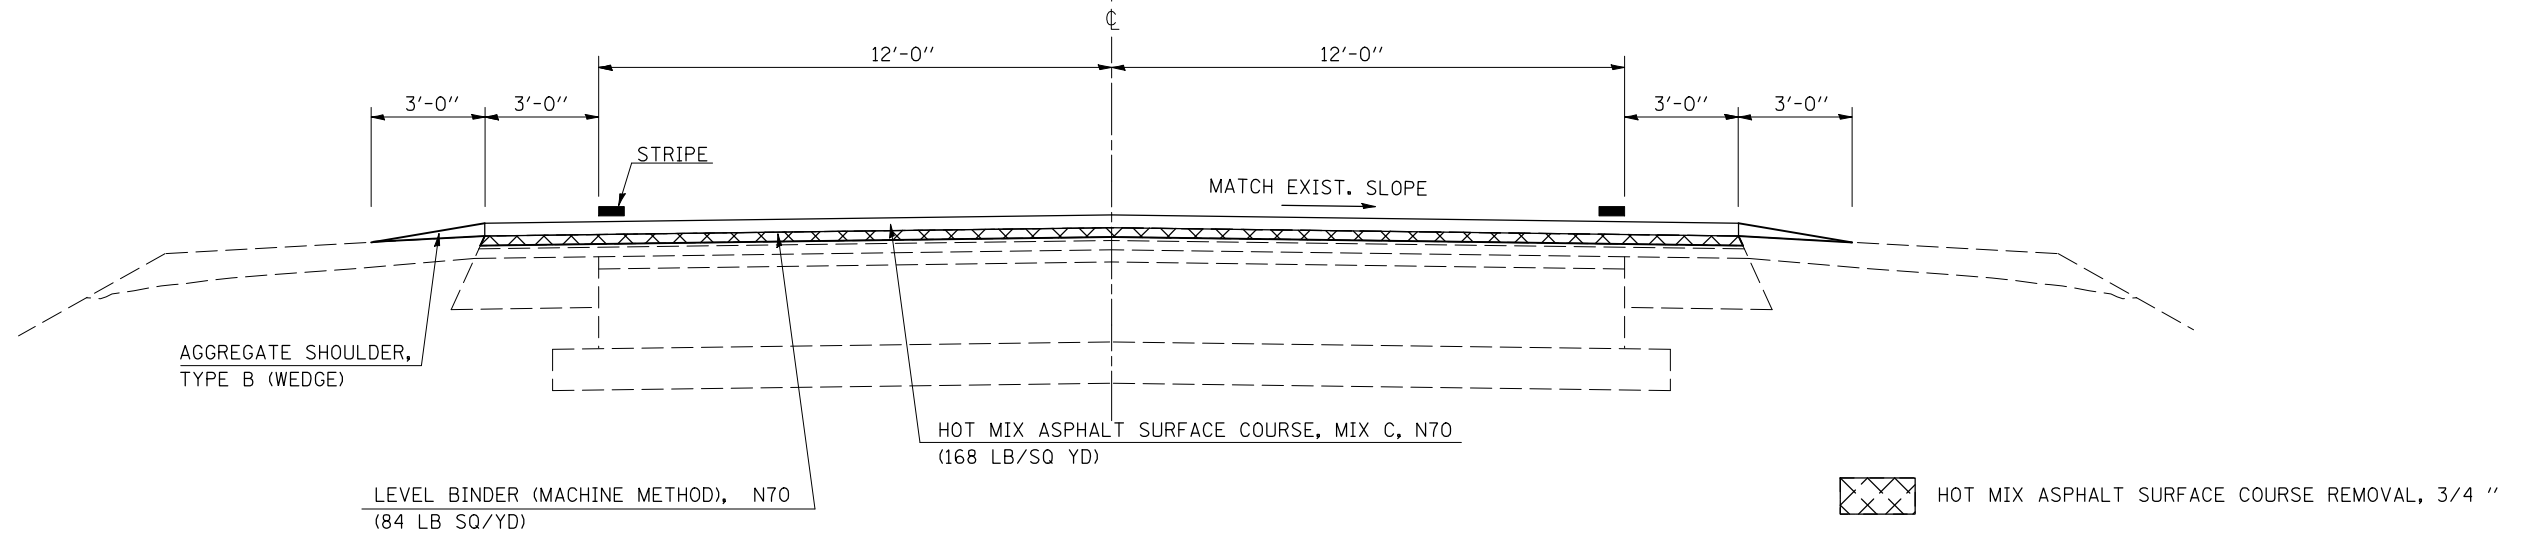

FILE NAME =	USER NAME = stultsjw	DESIGNED -	REVISED -	STATE OF ILLINOIS DEPARTMENT OF TRANSPORTATION	TYPICAL SECTIONS			F.A.P. RTE.	SECTION	COUNTY	TOTAL SHEETS	SHEET NO.		
ct:\pw\work\PWIDOT\STULTSJW\d0117834\0506-shr-typical.dgn		DRAWN -	REVISED -		SCALE:	SHEET NO.	OF SHEETS	STA.	TO STA.	317	(28)RS-4 & (29,30)RS-2	MCLEAN	54	10
		CHECKED -	REVISED -		CONTRACT NO. 70506									
		DATE -	REVISED -		ILLINOIS FED. AID PROJECT									