


SEC 9, T26N, R3E, 3RD PM




**START IMPROVEMENT  
STA. 1133 + 00**

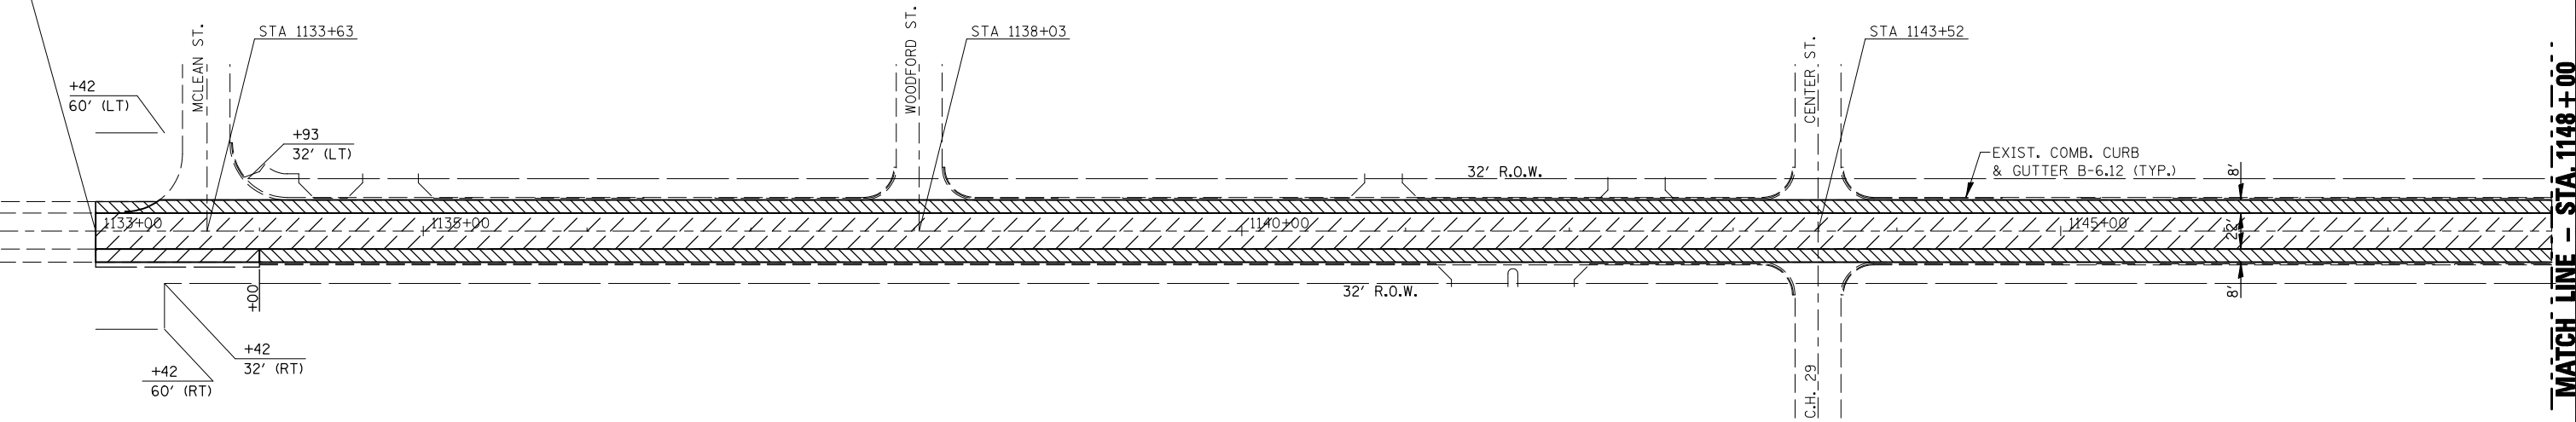

- HOT MIX ASPHALT SURFACE COURSE REMOVAL, 2 1/4 "
- HOT MIX ASPHALT SURFACE COURSE REMOVAL, VARIABLE DEPTH (2 1/4" TO 1 1/2")
- HOT MIX ASPHALT SURFACE COURSE REMOVAL, 3/4 "
- HOT MIX ASPHALT SURFACE COURSE REMOVAL, BUTT JOINT

SEC 9&10, T26N, R3E, 3RD PM

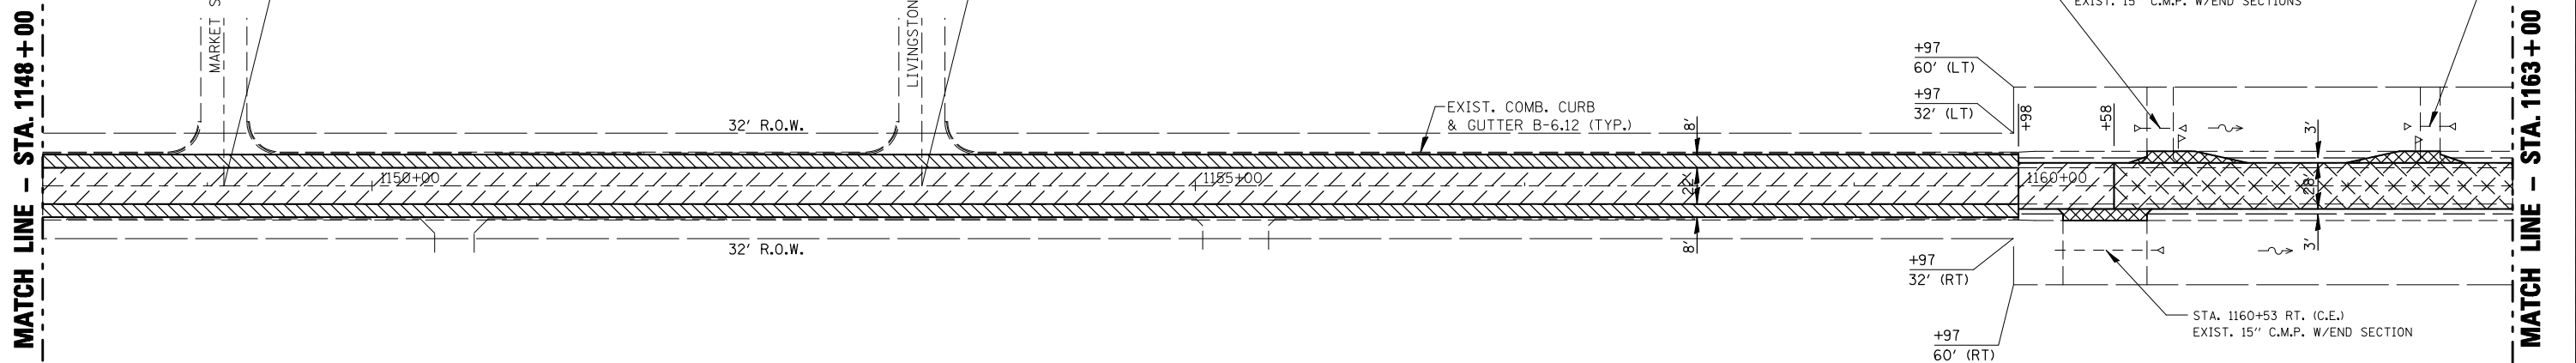

FILE NAME =	USER NAME = stultsjw	DESIGNED -	REVISED -
ce:\pwwork\pwidot\STULTSJW\d0117834\0570506-shr-plan.dgn		DRAWN -	REVISED -
PLOT SCALE = 100.0000 ' / IN.		CHECKED -	REVISED -
PLOT DATE = 1/30/2009		DATE -	REVISED -

**STATE OF ILLINOIS  
DEPARTMENT OF TRANSPORTATION**

<b>PLAN SHEET</b>			
SCALE:	SHEET NO.	OF SHEETS	STA. 1133+00 TO STA. 1163+00

F.A.P. RTE.	SECTION	COUNTY	TOTAL SHEETS	SHEET NO.
317	(28)RS-4 & (29,30)RS-2	MCLEAN	54	27
CONTRACT NO. 70506				
ILLINOIS FED. AID PROJECT				