



SEC 11, T26N, R3E, 3RD PM

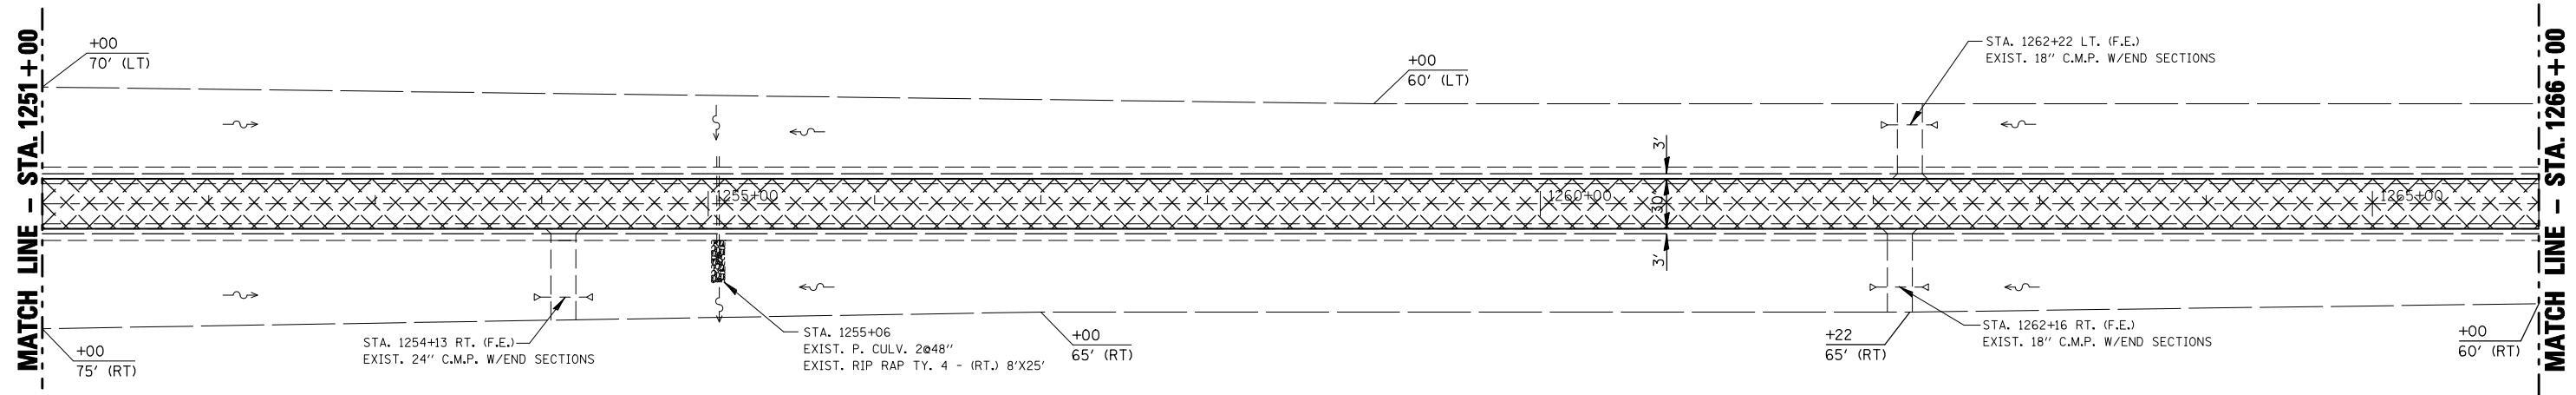

- HOT MIX ASPHALT SURFACE COURSE REMOVAL, 2 1/4 "
- HOT MIX ASPHALT SURFACE COURSE REMOVAL, VARIABLE DEPTH (2 1/4" TO 1 1/2")
- HOT MIX ASPHALT SURFACE COURSE REMOVAL, 3/4 "
- HOT MIX ASPHALT SURFACE COURSE REMOVAL, BUTT JOINT

SEC 11&12, T26N, R3E, 3RD PM

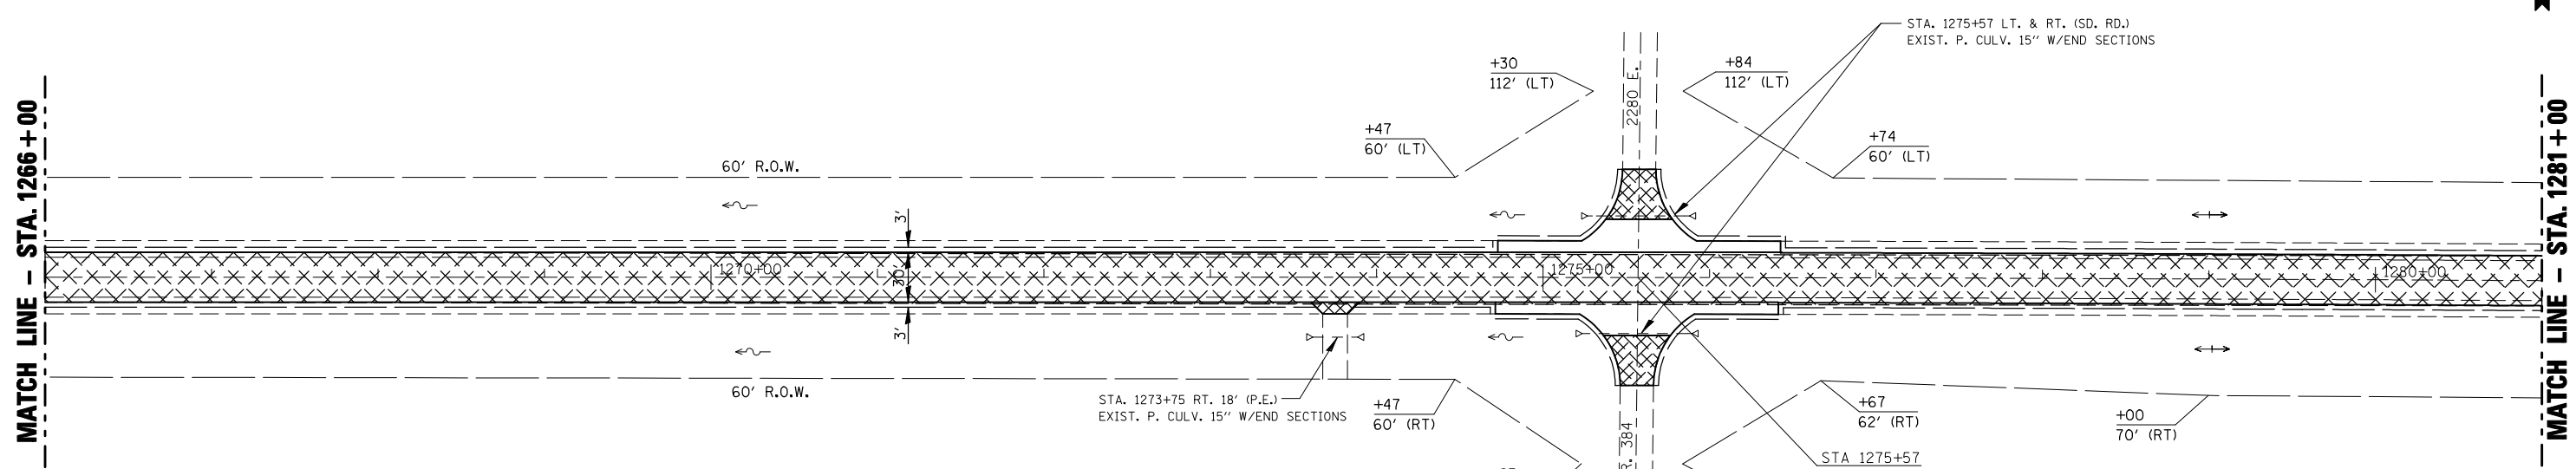

FILE NAME =	USER NAME = stultsjw	DESIGNED -	REVISED -	STATE OF ILLINOIS DEPARTMENT OF TRANSPORTATION	PLAN SHEET			F.A.P. RTE.	SECTION	COUNTY	TOTAL SHEETS	SHEET NO.	
ce:\pwwork\pwwid01\STULTSJW\d0117834\0506-sh1-plan.dgn		DRAWN -	REVISED -		SCALE:	SHEET NO.	OF	SHEETS	317	(28)RS-4 & (29,30)RS-2	MCLEAN	54	31
		CHECKED -	REVISED -		STA. 1251+00 TO STA. 1281+00				CONTRACT NO. 70506				
		DATE -	REVISED -		ILLINOIS FED. AID PROJECT								