


F.A.S. RTE.	SECTION	COUNTY	TOTAL SHEETS	SHEET NO.
294	*	MCLEAN	22	6
STA.		TO STA.		
FED. ROAD DIST. NO.	ILLINOIS	FED. AID PROJECT		

BRIDGE OMISSION
 STA. 2347+68.00 TO STA. 2350+52.00
 STA. 2369+42.00 TO STA. 2369+68.00
 STA. 2489+20.00 TO STA. 2491+98.00
 STA. 2811+28.00 TO STA. 2813+12.00

EXISTING TYPICAL CROSS SECTION ①


STATION TO STATION
 2300+12.00 2628+31.00 ② STATION EQUATION: 2420+56.66 (BACK) = 2420+64.46 (AHEAD)
 ② 2628+57.00 2987+70.00 STATION EQUATION: 2489+32.83 (BACK) = 2487+74.18 (AHEAD)

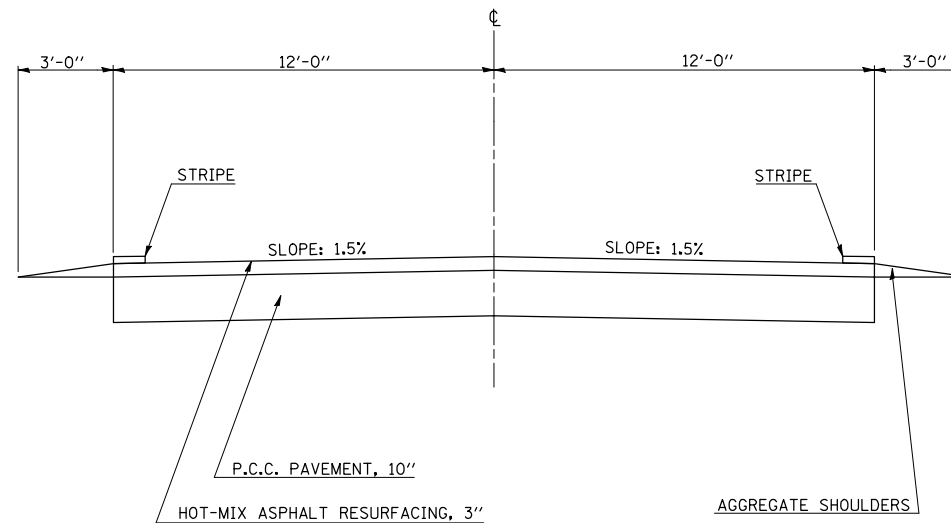

EXISTING TYPICAL CROSS SECTION ②

EXISTING STRUCTURE NO. 057-0033

STATION TO STATION
 ① 2628+31.00 2628+57.00 ①

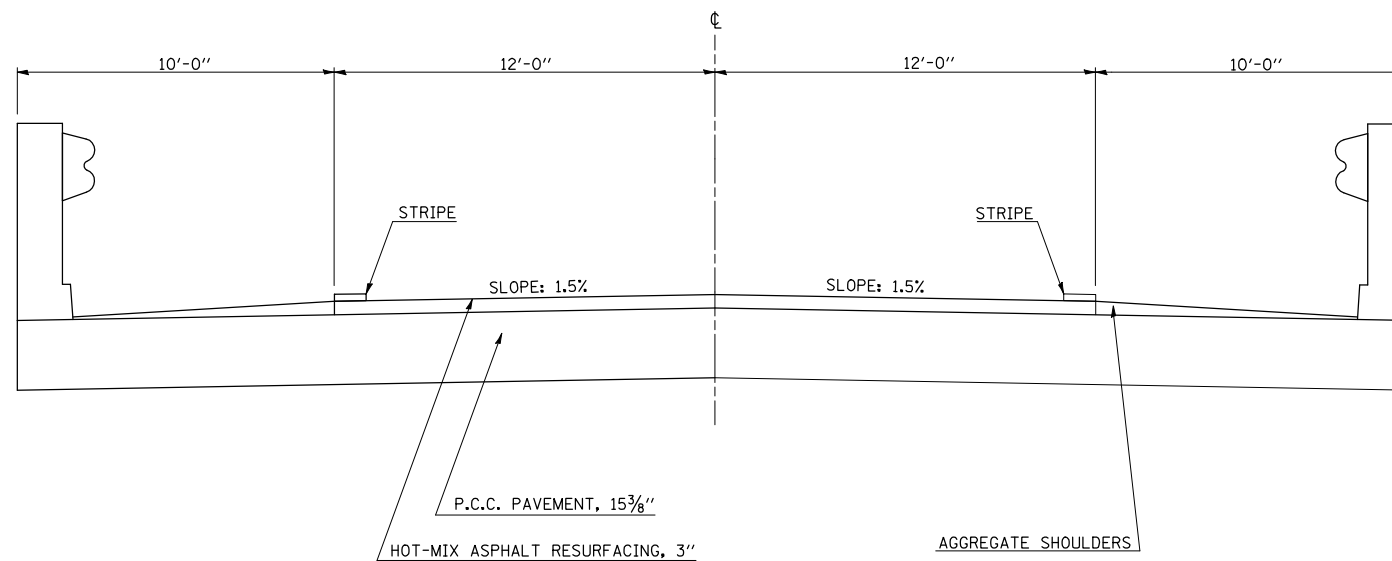

PLOT DATE = 1/14/2009
 FILE NAME = G:\dwg\work\PIERSONBR\012345\dlisth1.s.dgn
 USER NAME = pier_sonbr

ILLINOIS DEPARTMENT OF TRANSPORTATION
EXISTING TYPICAL CROSS SECTIONS
 F.A.S. ROUTE 294 (OLD U.S. ROUTE 66)
 SECTION (14R2 & 15R1)RS-1
 MCLEAN COUNTY
 SCALE: NOT TO SCALE
 DATE: 08/03/06
 DRAWN BY: M.L.B./B.B.P.
 CHECKED BY: M.L.B.