


F.A.S. RTE.	SECTION	COUNTY	TOTAL SHEETS	SHEET NO.
294	*	MCLEAN	22	8

STA.	TO STA.
FED. ROAD DIST. NO.	ILLINOIS FED. AID PROJECT

*(14R2 & 15R1)RS-1

PROPOSED TYPICAL CROSS SECTION (C)


STATION TO STATION
 (A) 2421+98.83 2456+01.74 (A)
 (A) 2843+90.97 2880+88.34 (A)

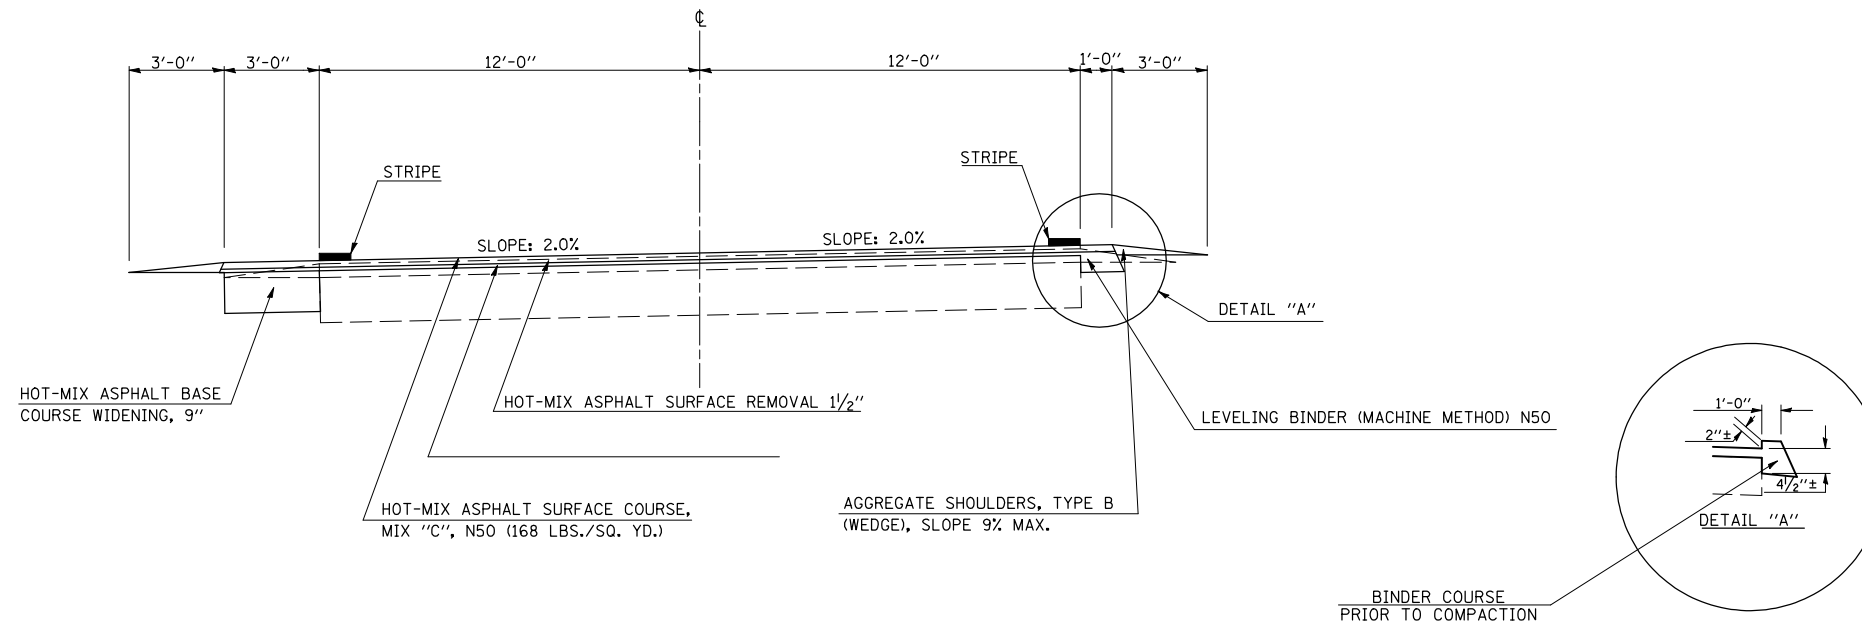

PROPOSED TYPICAL CROSS SECTION (D)

EXISTING STRUCTURE NO. 057-0033

STATION TO STATION
 (A) 2628+31.00 2628+57.00 (A)

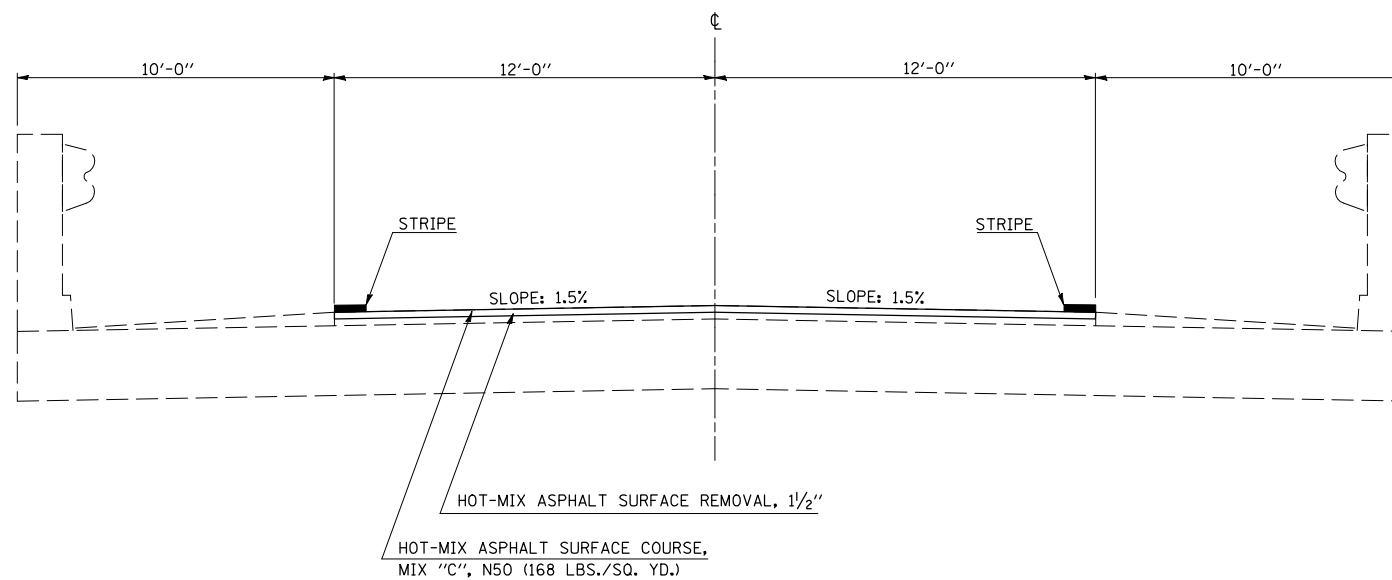

ILLINOIS DEPARTMENT OF TRANSPORTATION
PROPOSED TYPICAL CROSS SECTIONS
 F.A.S. ROUTE 294 (OLD U.S. ROUTE 66)
 SECTION (14R2 & 15R1)RS-1
 MCLEAN COUNTY
 SCALE: NOT TO SCALE
 DATE: 08/03/06
 DRAWN BY: M.L.B./B.B.P.
 CHECKED BY: M.L.B.