


F.A.S. RTE.	SECTION	COUNTY	TOTAL SHEETS	SHEET NO.
294	*	MCLEAN	22	19
STA.		TO STA.		
FED. ROAD DIST. NO.	ILLINOIS	FED. AID PROJECT		

\*(14R2 & 15R1)RS-1

# TYPICAL APPLICATIONS OF PAVEMENT MARKINGS AND MARKERS

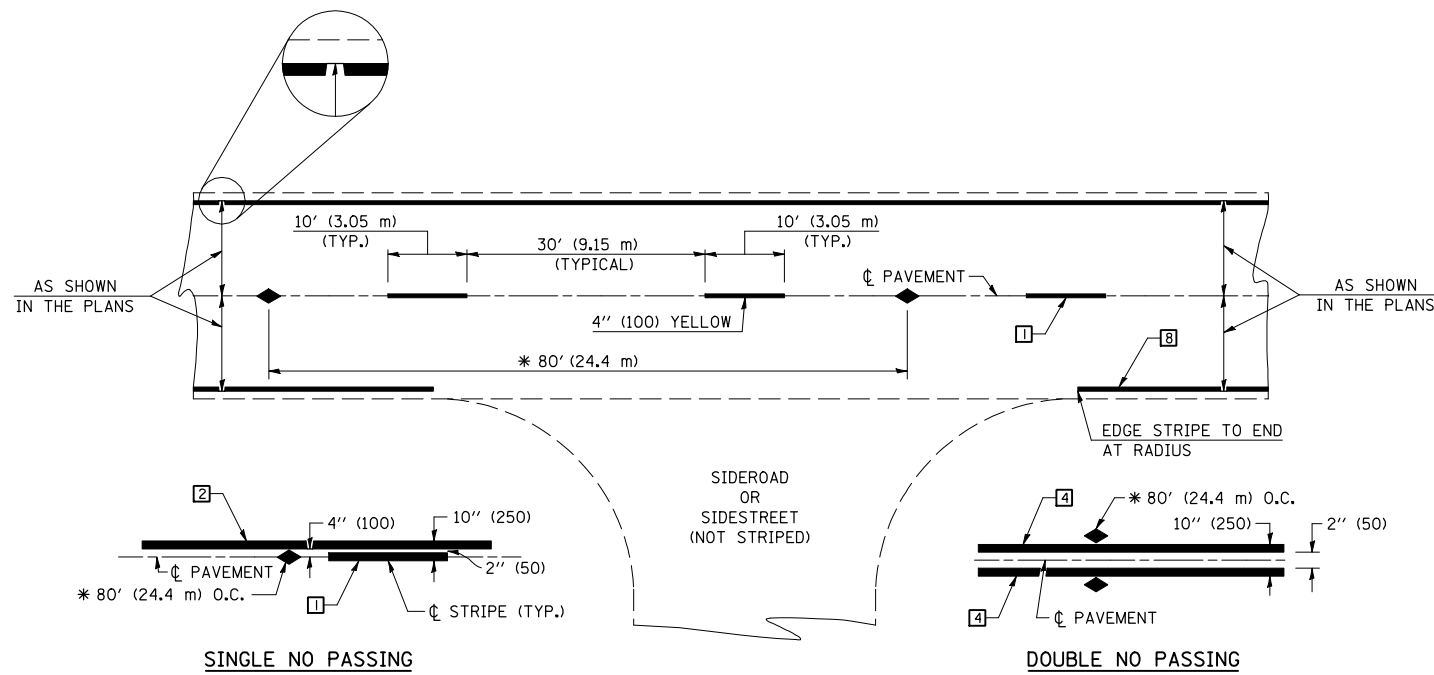

\* REDUCE TO 40' (12.2 m) O.C. ON CURVES WITH POSTED OR ADVISORY SPEEDS OF 45 mph (70 km/h) OR LESS.


## TYPICAL PAVEMENT MARKING LEGEND

- 1 4" (100) SKIP-DASH (YELLOW)
- 2 4" (100) SOLID (YELLOW)
- 3 12" (300) DIAGONAL (YELLOW)
- 4 4" (100) DOUBLE YELLOW (NARROW)
- 5 RESERVED
- 6 RESERVED
- 7 4" (100) SKIP-DASH (WHITE)
- 8 4" (100) SOLID (WHITE)
- 9 12" (300) DIAGONAL (WHITE)
- 10 6" (150) CROSS WALK (WHITE)
- 11 24" (600) STOP BAR (WHITE)
- 12 8" (200) SOLID (WHITE)
- 13 4" (100) LANE LINE EXTENSIONS (WHITE)
- 14 4" (100) PARKING WHITE

## TYPICAL PAVEMENT MARKERS LEGEND

- ◆ TWO-WAY AMBER MARKER
- ▶ ONE-WAY AMBER MARKER
- ▷ ONE-WAY CRYSTAL MARKER

## DETAIL OF RURAL LEFT TURN LANE

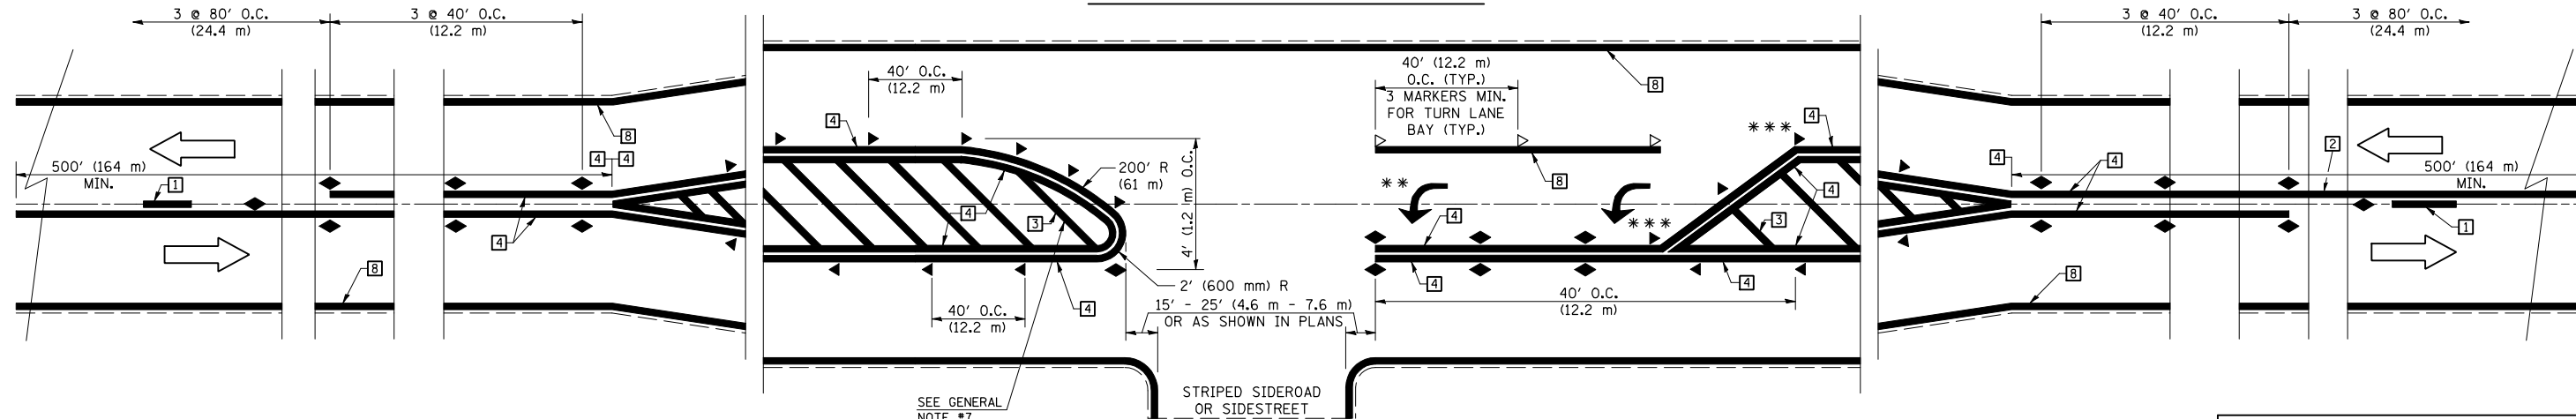

\*\*\* REDUCE SPACING IF NECESSARY TO ASSURE MARKERS AT CORNER POINTS.

\*\* TURN ARROWS SHALL BE PLACED AS SHOWN ON SHEET #2.

PLOT DATE = 1/14/2009  
 FILE NAME = G:\work\K\PWIDOT\PERSONNEL\DO12345\dlist1.s.dgn  
 USER NAME = pier\_sonbr

### SHEET 1 OF 4

DESIGNED	NAME	DATE	REVISIONS	DATE
J.M.H.		5/85		
FMS		6/88		
CTD		6/88	GEOMETRICS/K.A.G.	07/02
F-5.25			K.A.G.	09/05

ALL DIMENSIONS ARE IN INCHES (MILLIMETERS) UNLESS OTHERWISE SHOWN.

### ILLINOIS DEPARTMENT OF TRANSPORTATION TYPICAL APPLICATIONS OF PAVEMENT MARKINGS AND MARKERS DETAIL

F.A.S. ROUTE 294 (OLD U.S. ROUTE 66)  
SECTION (14R2 & 15R1)RS-1  
MCLEAN COUNTY  
Sheet 1 of 4

SCALE: NOT TO SCALE DATE: 08/02/06