
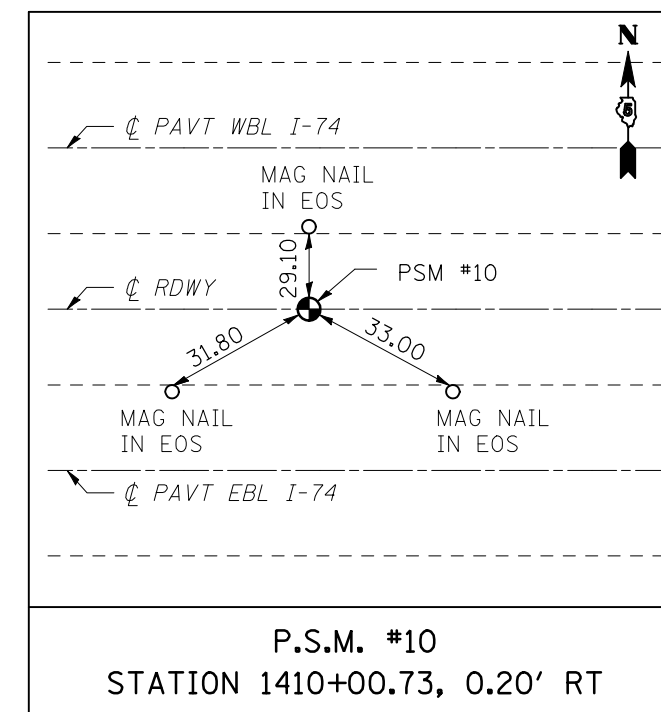
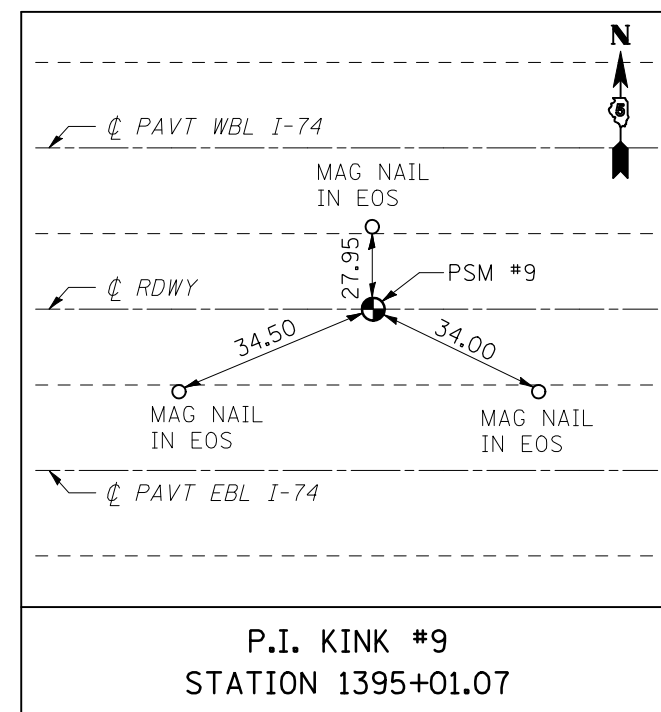
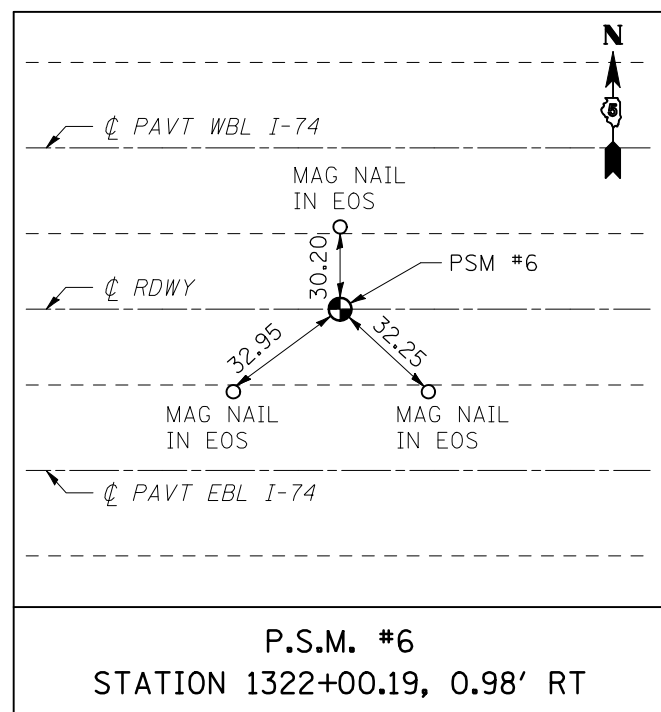
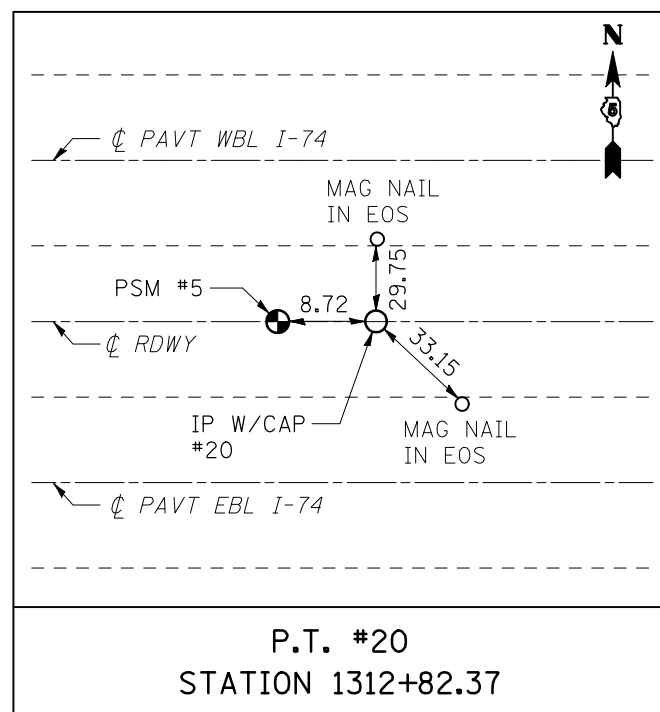
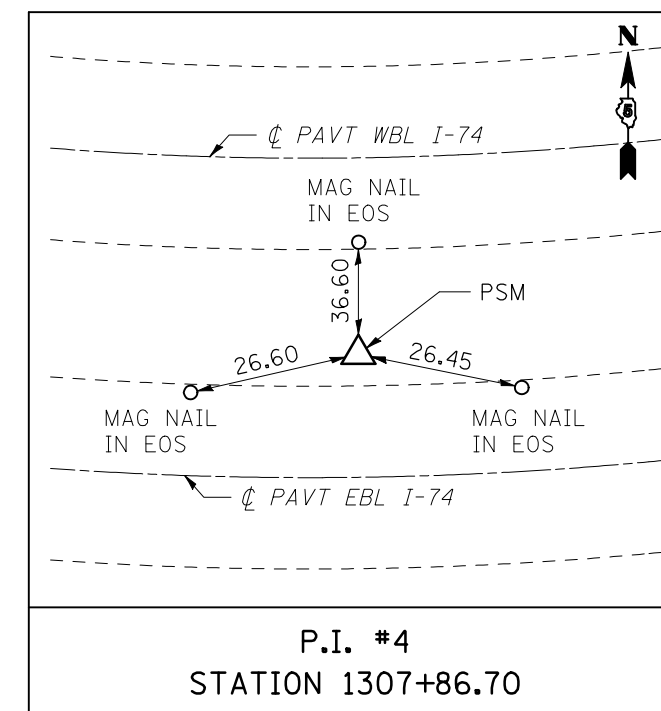
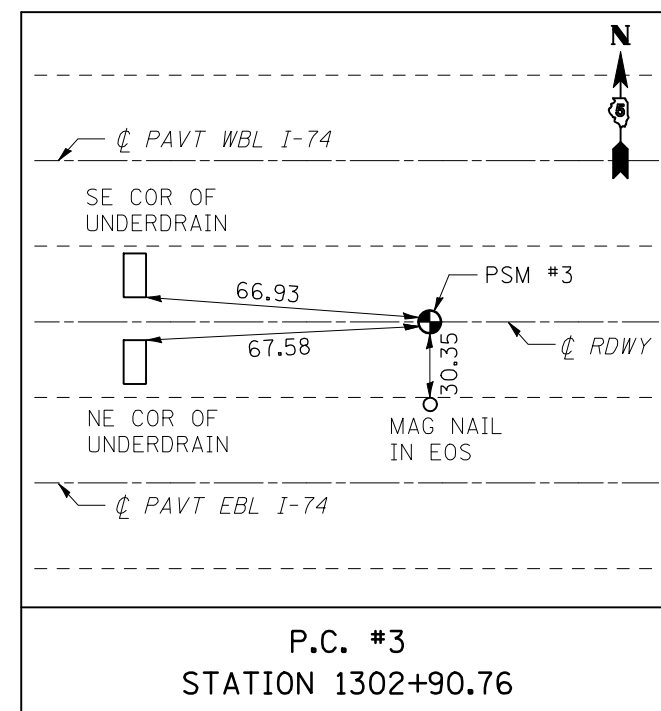
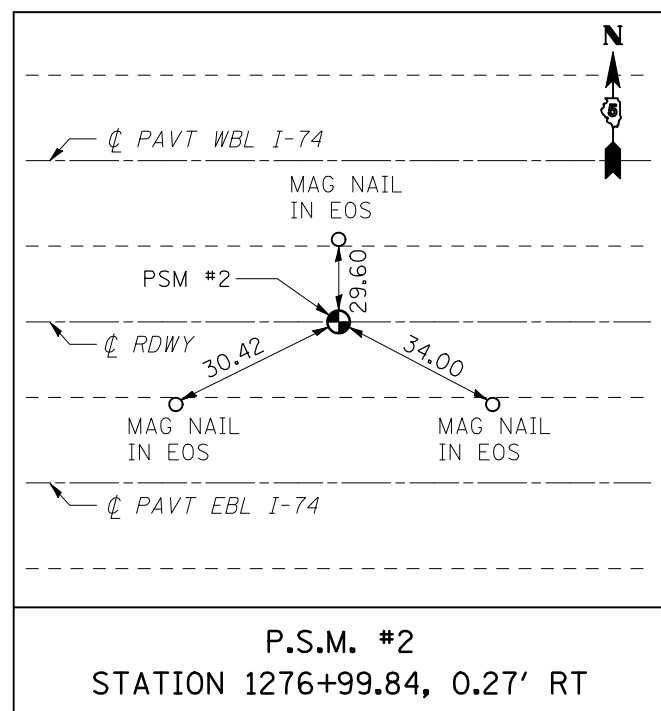


F.A.I. RTE.	SECTION	COUNTY	TOTAL SHEETS	SHEET NO.
74	(74,10-4,1)RS-1	•	69	9

• PIATT & CHAMPAIGN

SURVEY CROSS-TIES

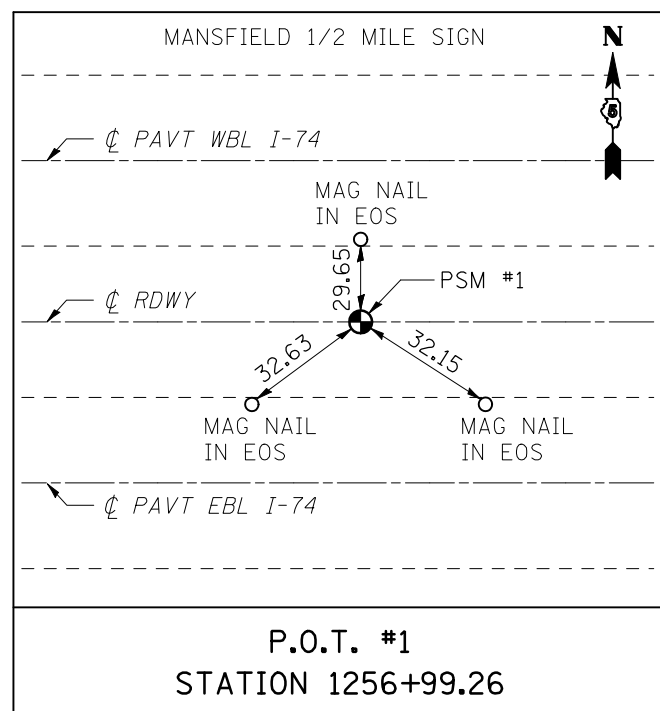

PLOT DATE = 2/3/2009
FILE NAME = c:\pvc\work\pavtdo\sharer_jm\cma88088\70527DET\TAILS.DGN
PLOT SCALE = 1/8"=1'-0"
USER NAME = sharer_jm

ILLINOIS DEPARTMENT OF TRANSPORTATION
SURVEY CROSS-TIES
 F.A.I. ROUTE 74
 SECTION (74,10-4,1)RS-1
 PIATT & CHAMPAIGN COUNTIES
 SCALE: N/A
 DATE: 05-16-07
 DRAWN BY: JRP
 CHECKED BY: