



F.A.I. RTE.	SECTION	COUNTY	TOTAL SHEETS	SHEET NO.
74	(74,10-4,1)RS-1	•	69	19
STA. 1307+00		TO STA. 1319+00		
FED. ROAD DIST. NO.	ILLINOIS	FED. AID PROJECT		
• PIATT & CHAMPAIGN				

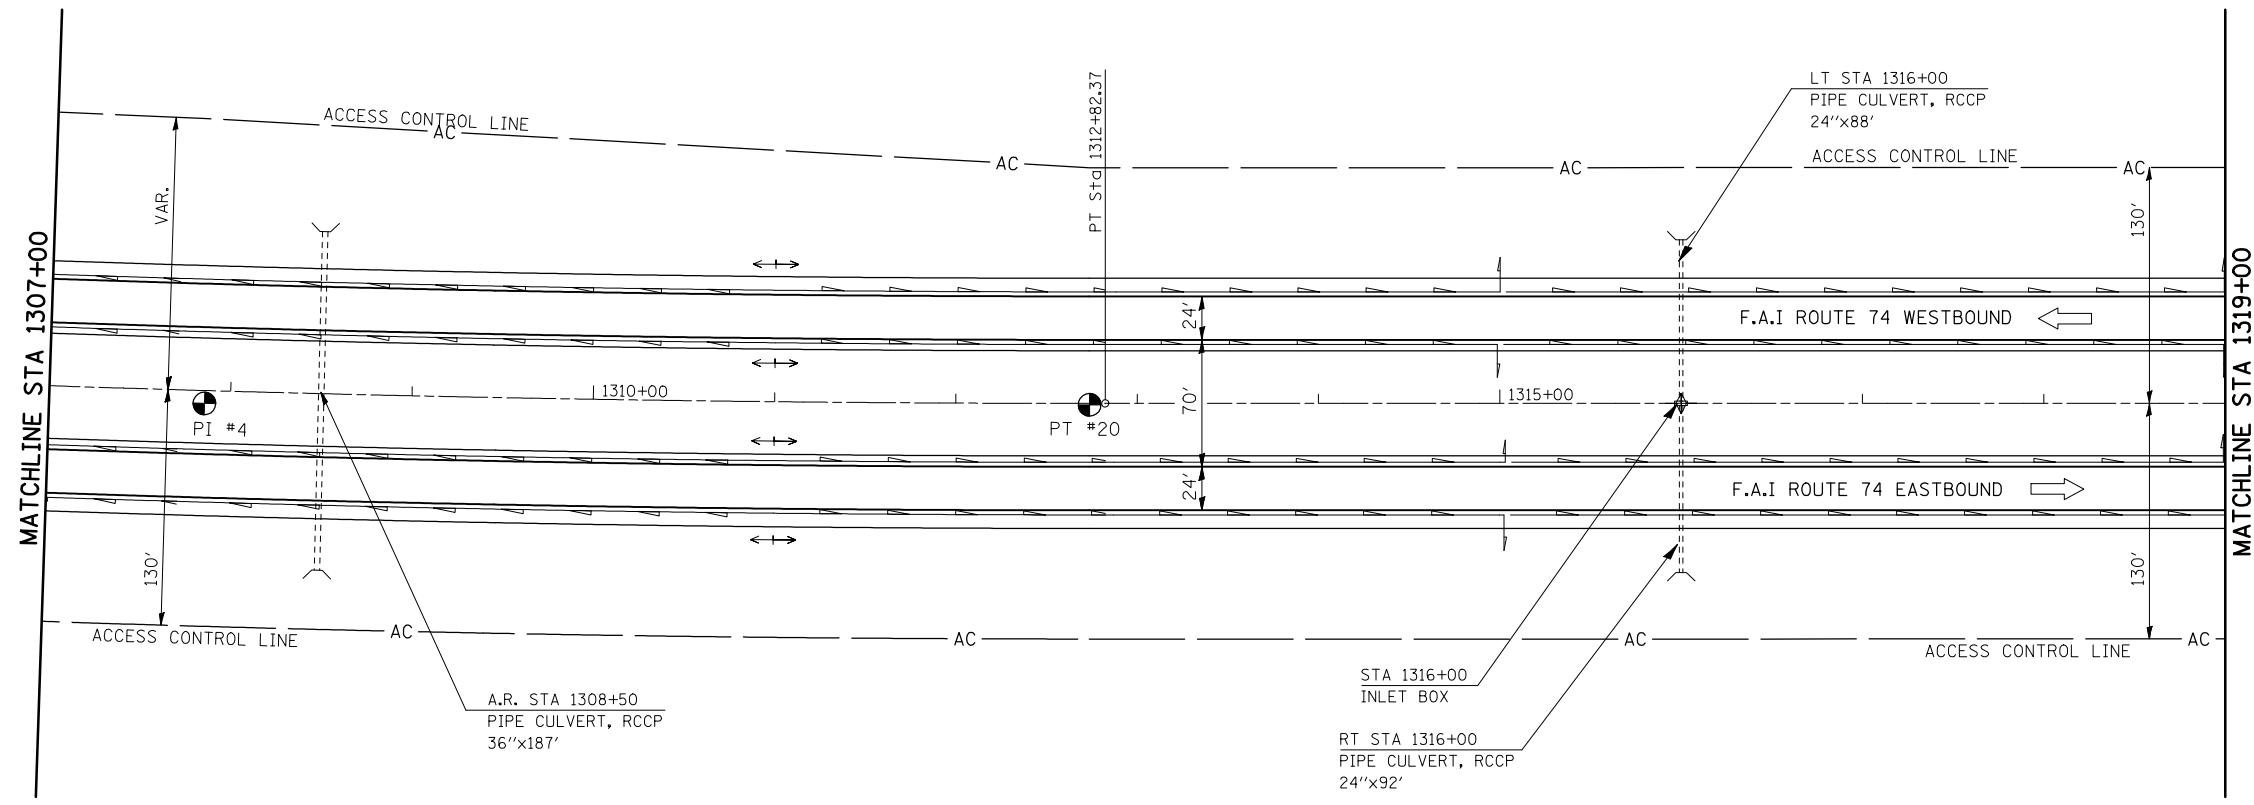

PLOT DATE = 2/5/2009
 FILE NAME = c:\p\...
 PLOT SCALE = 1/8"=50'
 USER NAME = sherer,jm

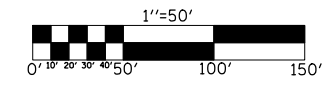

ILLINOIS DEPARTMENT OF TRANSPORTATION
PLAN VIEW
 F.A.I. ROUTE 74
 SECTION (74,10-4,1)RS-1
 PIATT & CHAMPAIGN COUNTIES

SCALE: 1" = 50'
 DATE: 04/30/07

DRAWN BY: JRP
 CHECKED BY: