



F.A.I. RTE.	SECTION	COUNTY	TOTAL SHEETS	SHEET NO.
74	(74,10-4,1)RS-1	•	69	29
STA. 1450+00		TO STA. 1463+00		
FED. ROAD DIST. NO.	ILLINOIS	FED. AID PROJECT		
• PIATT & CHAMPAIGN				

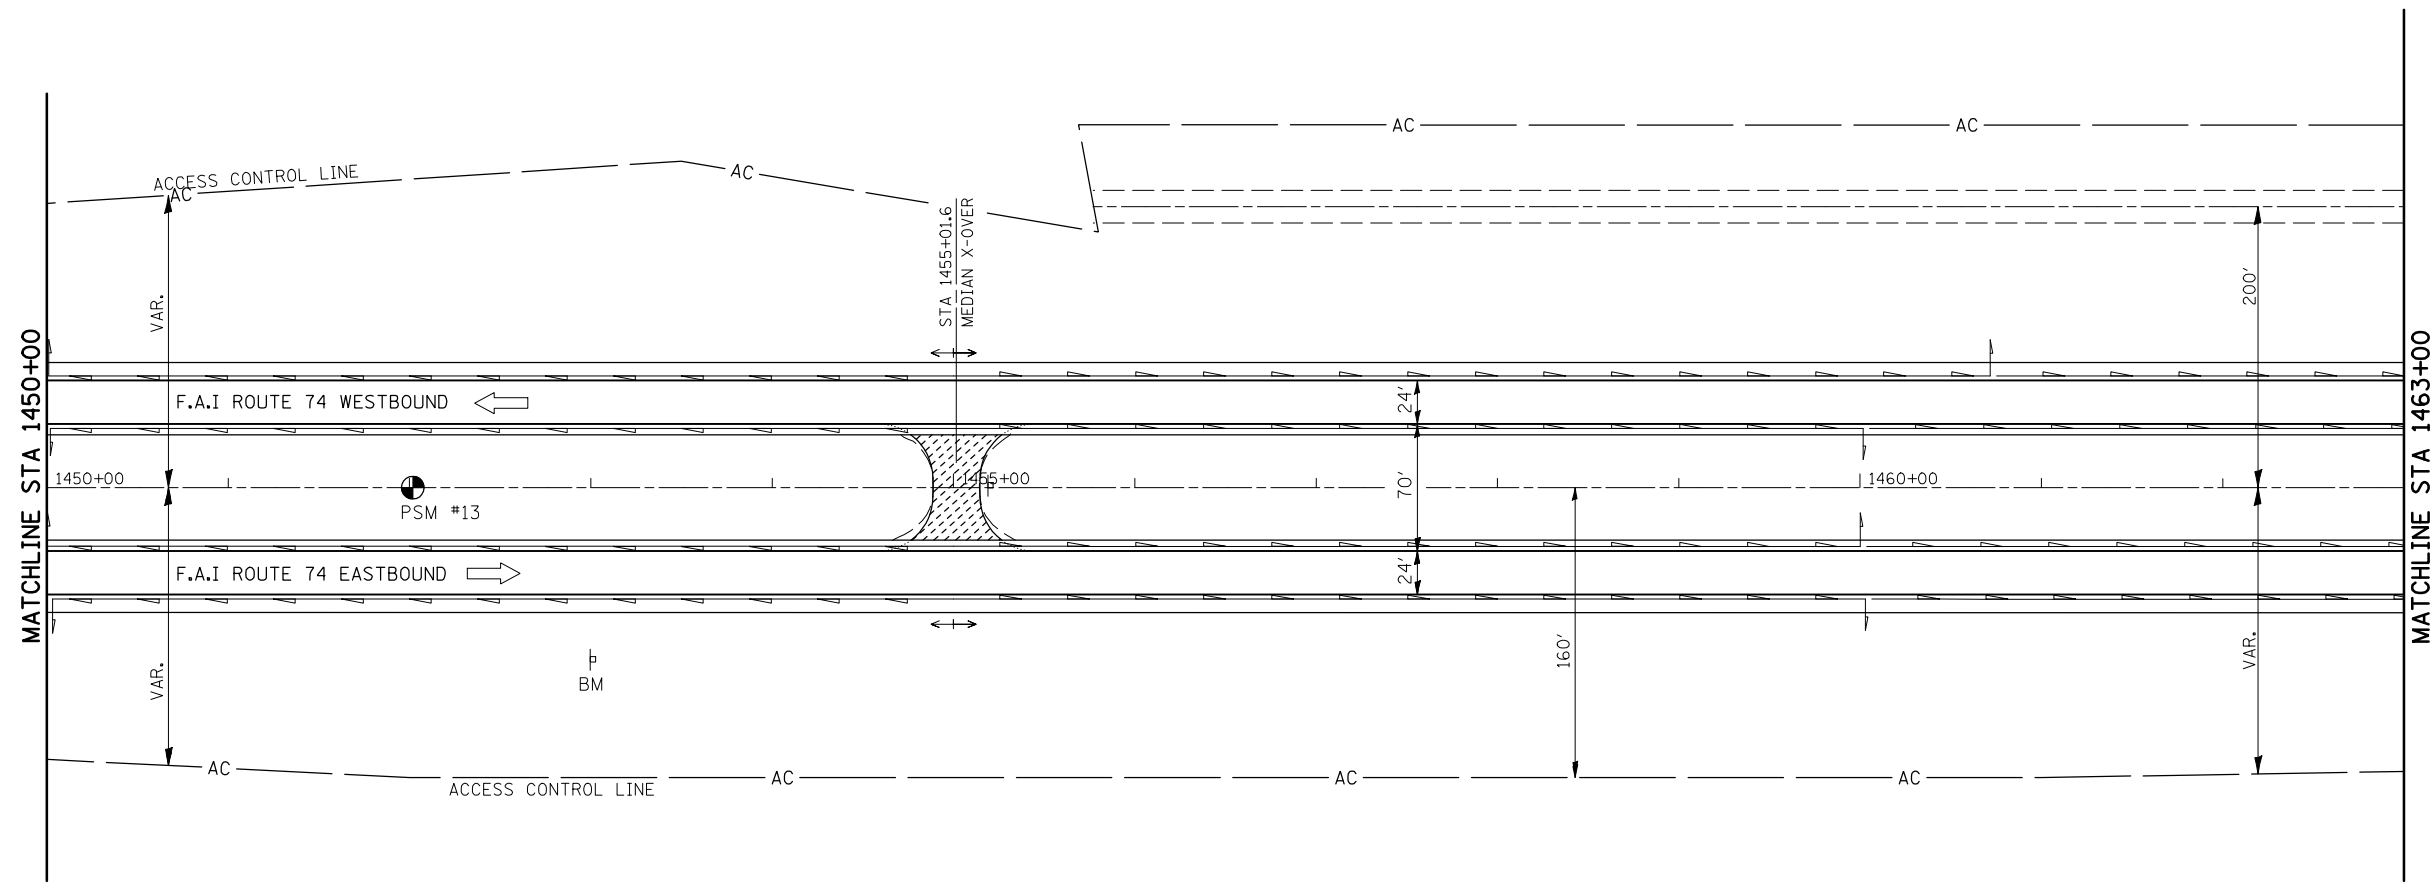

INCIDENTAL HOT-MIX ASPHALT SURFACING

SEE DETAIL FOR MEDIAN CROSSOVER TO BE RECONSTRUCTED SHEET 35 OF 69

BM #4803-4
CHISELED SQUARE LOCATED ON THE N. END OF THE N. SIGN FOUNDATION FOR EXIT 172, MAHOMET 1 MILE SIGN. STA 1453+01.1, 94.8' RT, ELEV = 776.427

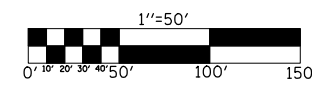

ILLINOIS DEPARTMENT OF TRANSPORTATION
PLAN VIEW
F.A.I. ROUTE 74
SECTION (74,10-4,1)RS-1
PIATT & CHAMPAIGN COUNTIES

SCALE: 1" = 50'
DATE: 04/30/07

DRAWN BY: JRP
CHECKED BY:

PLOT DATE = 2/5/2009
 FILE NAME = c:\pva_work\pva\do\sharer_jm\cma88088\70527REFERENCE.DGN
 PLOT SCALE = 1/8"=50' / IN.
 USER NAME = sharer_jm