



**EXISTING TYPICAL CROSS SECTION
F.A.P. 836 (IL49)
STA. 939+76.00 TO STA. 943+62.00**

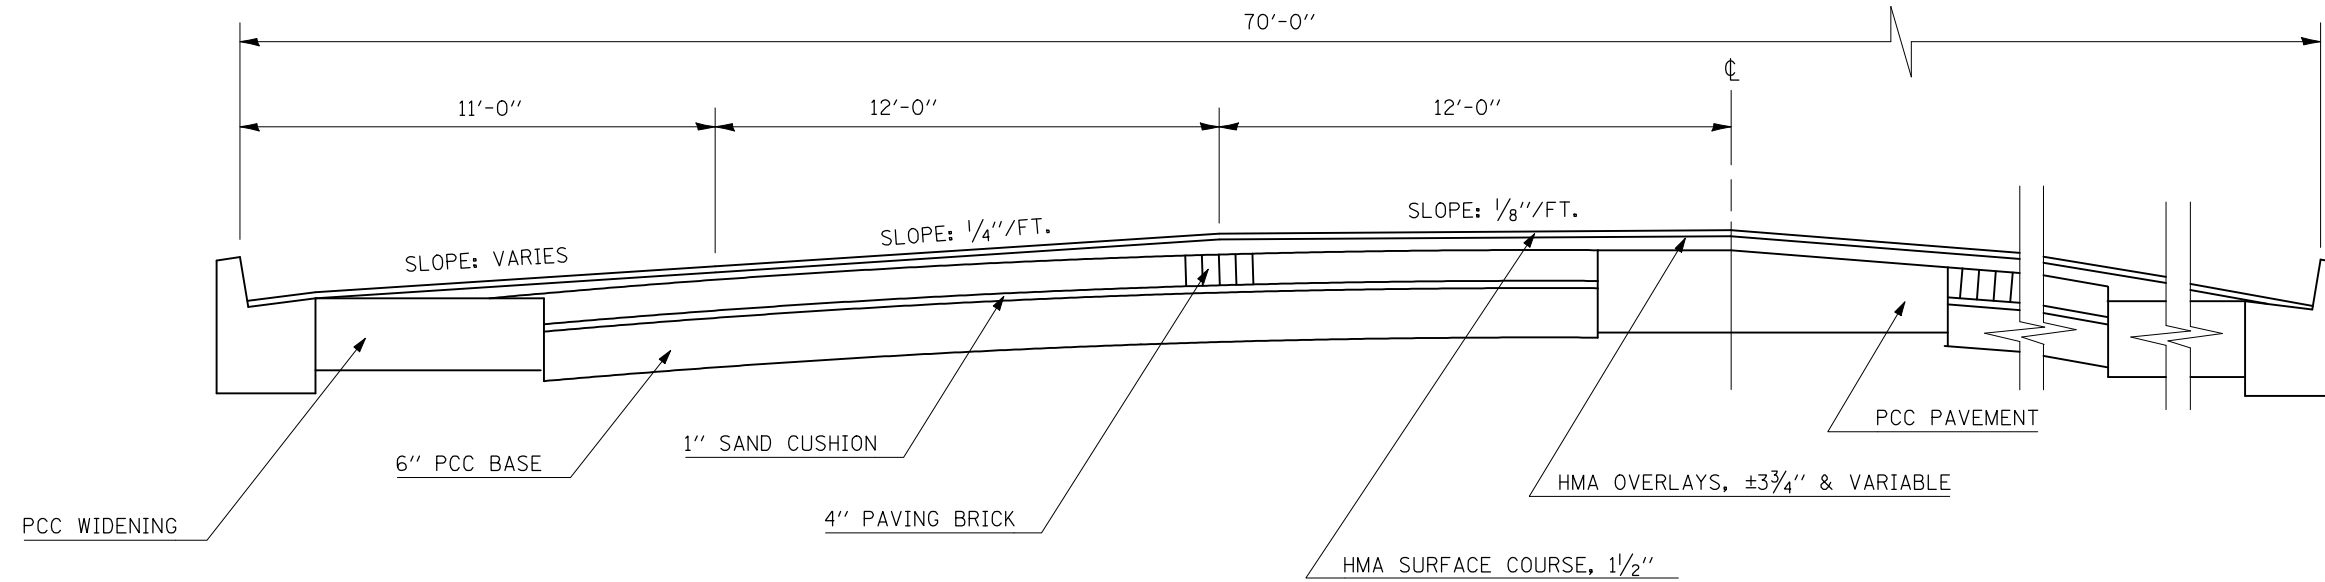

**EXISTING TYPICAL CROSS SECTION
F.A.P. 836 (IL49)
STA. 943+62.00 TO STA. 947+08.00**

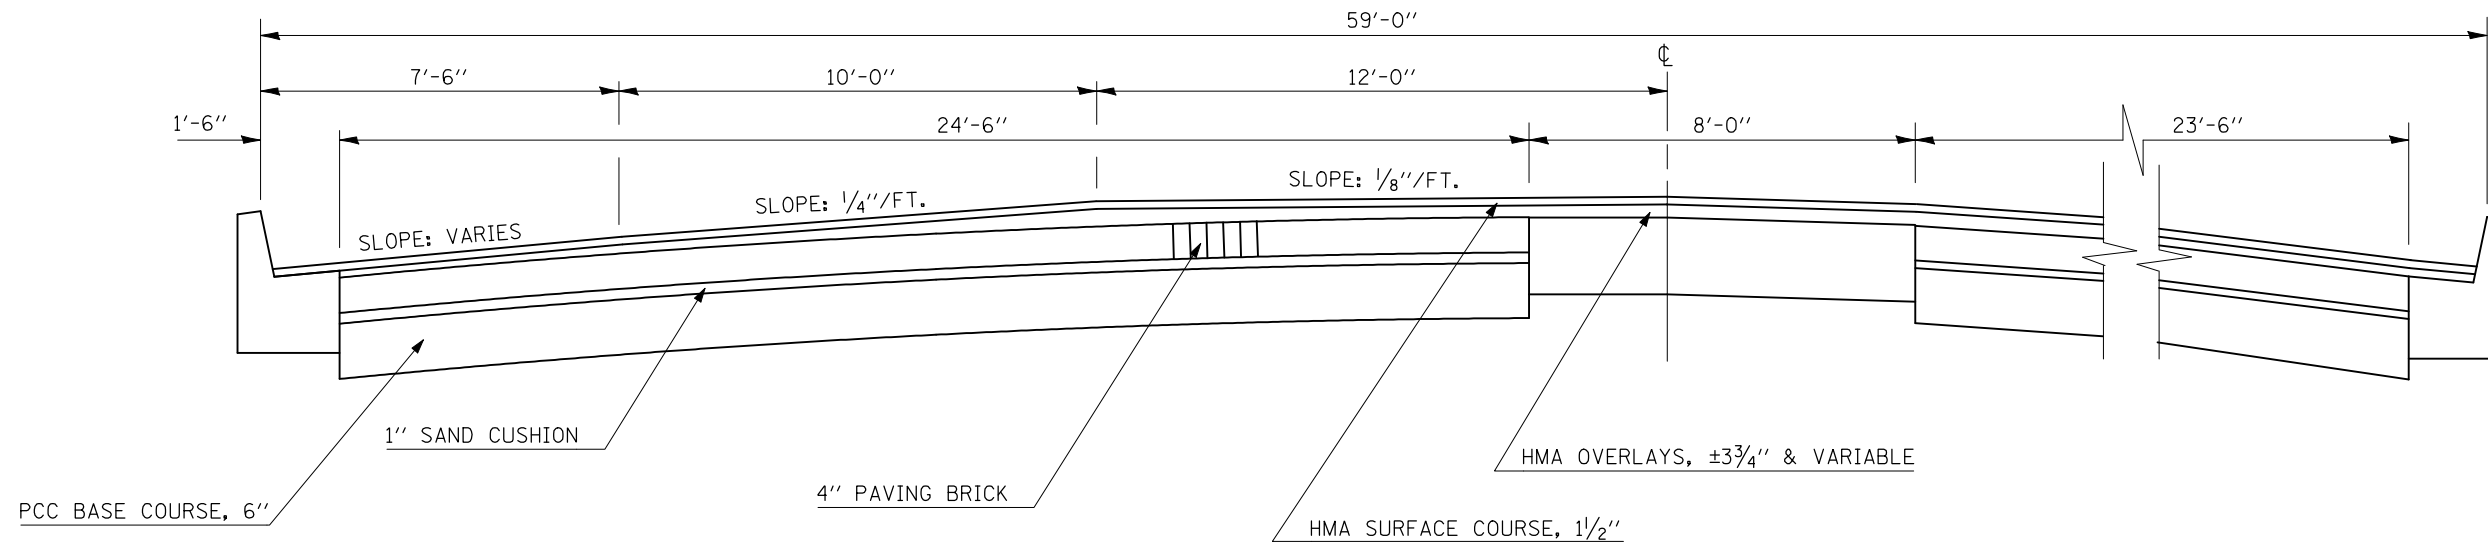

FILE NAME =	USER NAME =	DESIGNED -	REVISED -
ct:\pw\work\PIWIDOT\PIERSONBR\d011734\d5	piersonbr	0642-shr-typical.dgn	
		DRAWN -	REVISED -
		CHECKED -	REVISED -
		DATE -	REVISED -

**STATE OF ILLINOIS
DEPARTMENT OF TRANSPORTATION**

EXISTING TYPICAL CROSS SECTIONS				
SCALE:	SHEET NO.	OF SHEETS	STA.	TO STA.

F.A.P. RTE.	SECTION	COUNTY	TOTAL SHEETS	SHEET NO.
836	119RS-4 & 119Z RS-2	Champaign	26	8
CONTRACT NO.			70642	
ILLINOIS FED. AID PROJECT				