



**PROPOSED TYPICAL CROSS SECTION
F.A.P. 836 (IL49)
STA. 939+76.00 TO STA. 943+62.00**

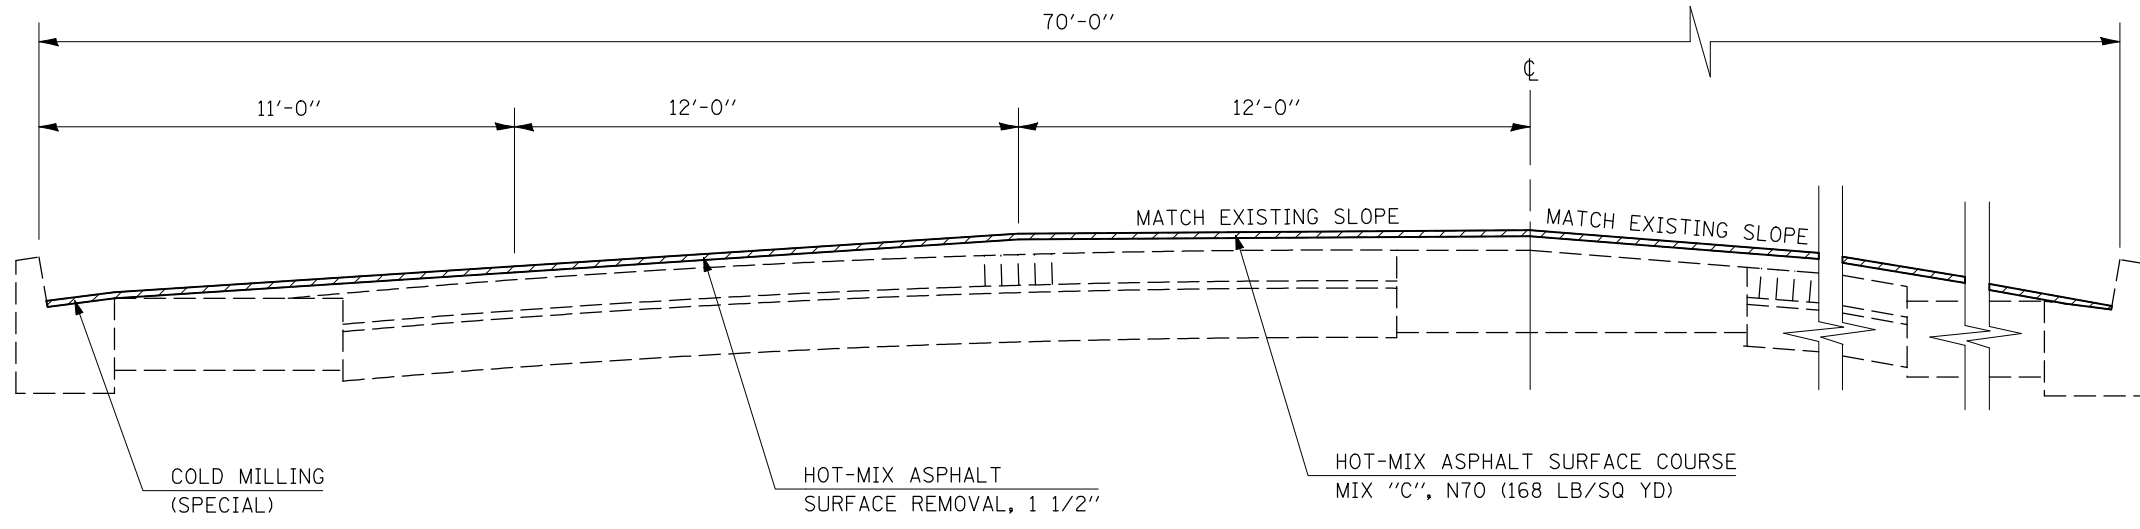

**PROPOSED TYPICAL CROSS SECTION
F.A.P. 836 (IL49)
STA. 943+62.00 TO STA. 947+08.00**

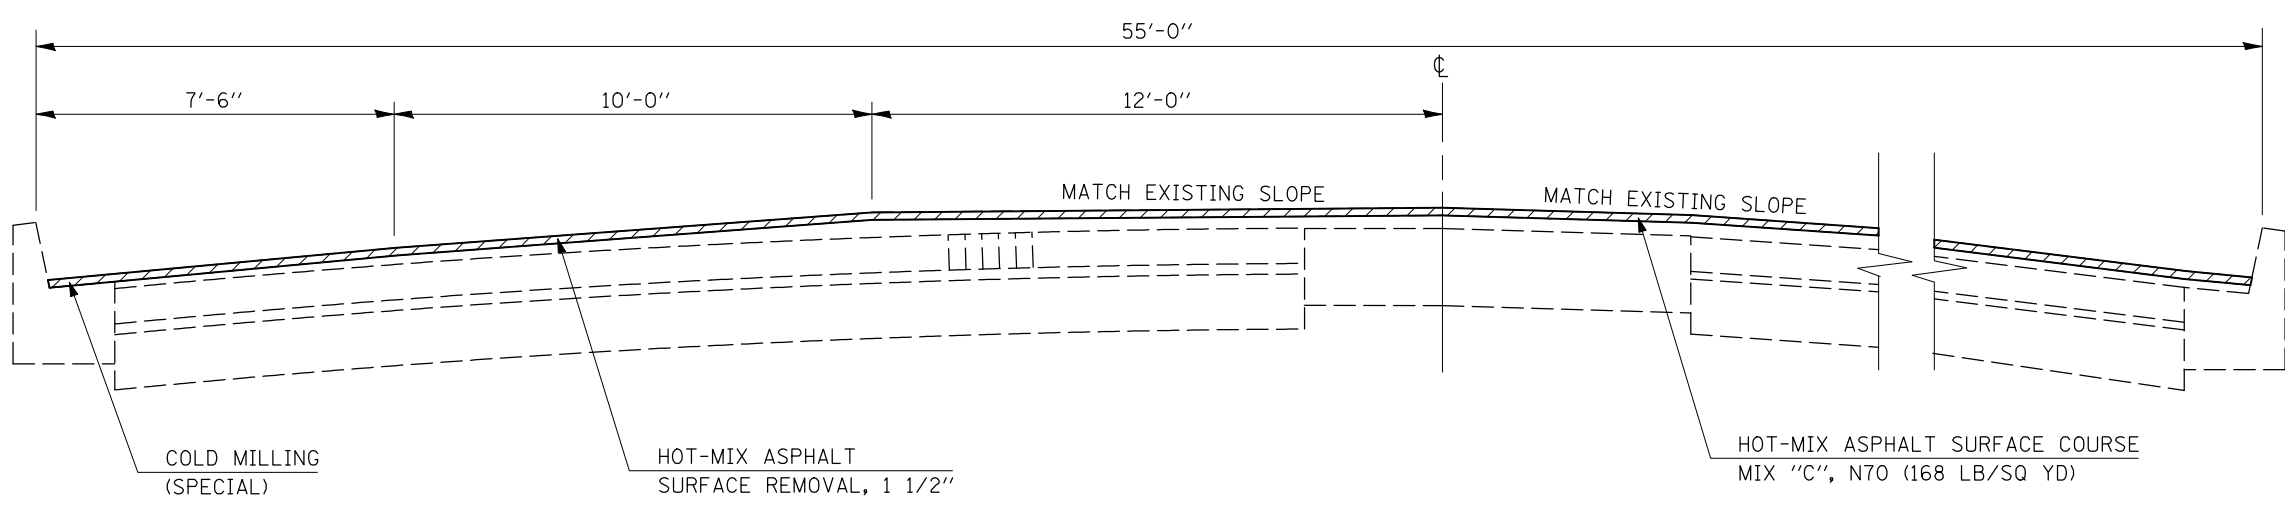

FILE NAME =	USER NAME = ppersonbr	DESIGNED -	REVISED -	STATE OF ILLINOIS DEPARTMENT OF TRANSPORTATION	PROPOSED TYPICAL CROSS SECTIONS				F.A.P. RTE.	SECTION	COUNTY	TOTAL SHEETS	SHEET NO.	
et:\pwork\PIWIDOT\PIERSONBR\d011734\d5	0642-shr-typical.dgn	DRAWN -	REVISED -		SCALE:	SHEET NO.	OF SHEETS	STA.	TO STA.	836	119RS-4 & 119Z RS-2	Champaign	26	12
	PLOT SCALE = 40.0000' / IN.	CHECKED -	REVISED -								CONTRACT NO. 70642			
	PLOT DATE = 2/6/2009	DATE -	REVISED -								ILLINOIS FED. AID PROJECT			