



F.A.I. RTE.	SECTION	COUNTY	TOTAL SHEETS	SHEET NO.
172	*	ADAMS	108	92
FED. ROAD DIST. NO.		ILLINOIS	FED. AID PROJECT	


• (1-5)RS-1; (1-6)RS
CONTRACT NO. 72694

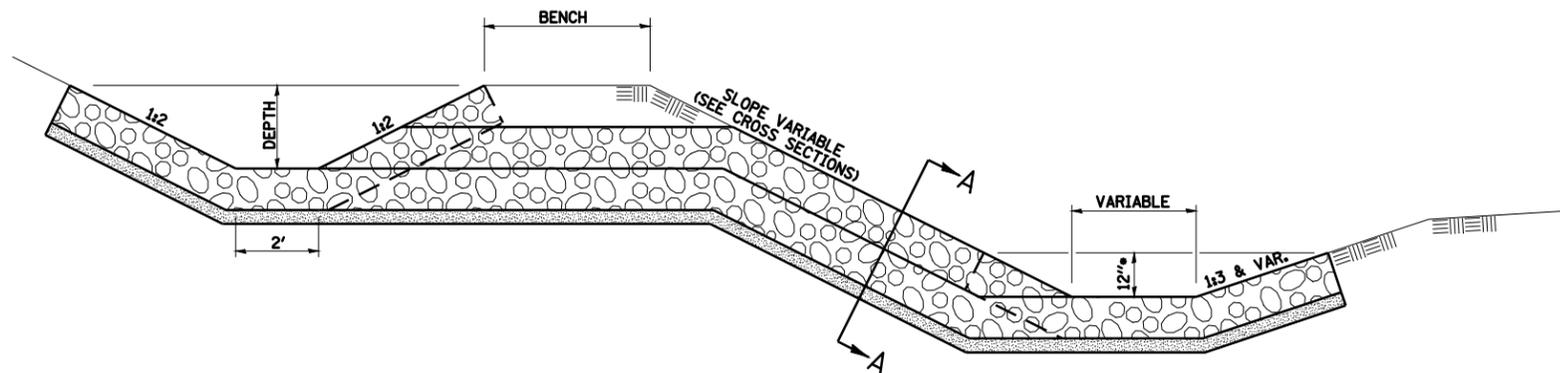


DETAIL OF BENCH OUTLET AND RIPRAP OUTLET SLOPE
 * OR AS DIRECTED BY ENGINEER

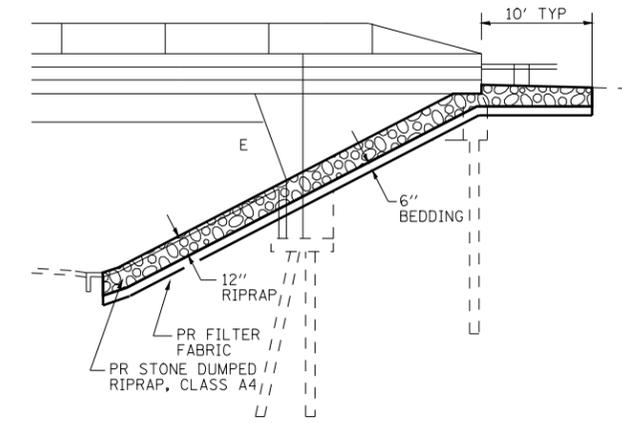

ELEVATION RIPRAP DETAIL ALONG BRIDGE CURTAIN WALL AND SLOPE WALL

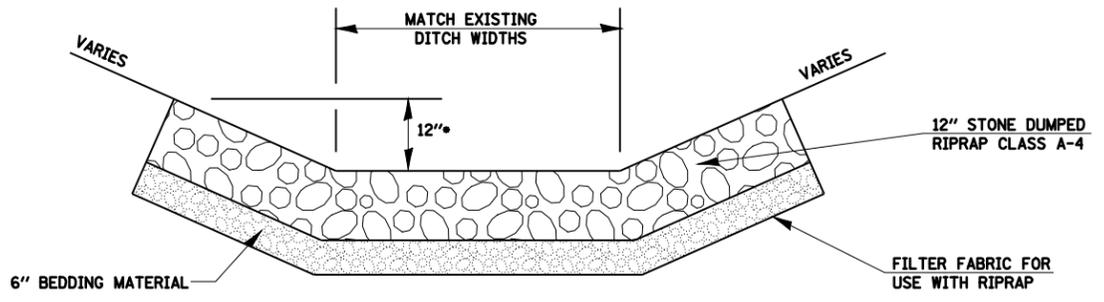

TYPICAL STONE RIPRAP - DITCH LINING
 * OR AS DIRECTED BY ENGINEER

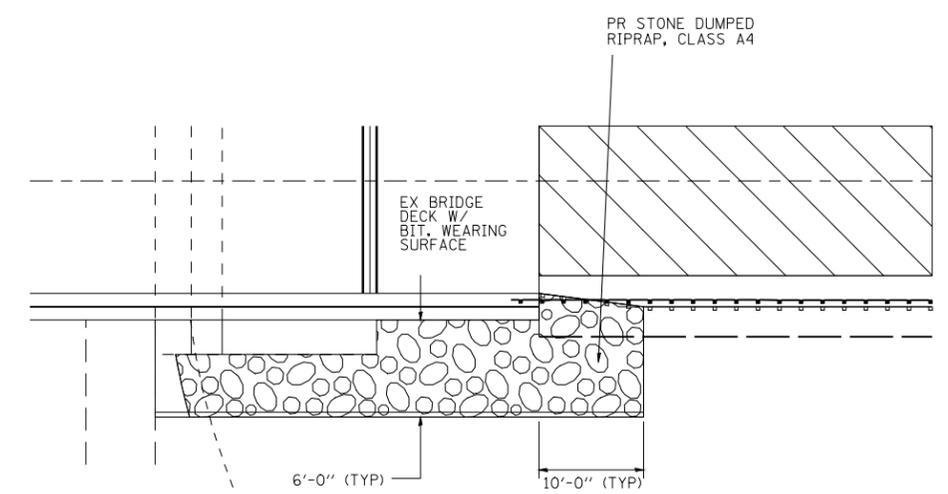

PLAN (RIPRAP DETAILS)

REVISIONS	
NAME	DATE

ILLINOIS DEPARTMENT OF TRANSPORTATION

RIPRAP PLACEMENT DETAILS

DATE 1/31/06

DRAWN BY
 CHECKED BY