



F.A.P. RTE.	SECTION	COUNTY	TOTAL SHEETS	SHEET NO.
310	43RS-3,87-1RS-2	SCHUYLER	39	17
STA. 621+00		TO STA. 685+00		
FED. ROAD DIST. NO.		ILLINOIS	FED. AID PROJECT	

CONTRACT 72772

PLAN	SURVEYED	BY	DATE
NOTE BOOK NO.	PLOTTED		
	CHECKED		
	BY		
	DATE		
	FILE NAME		

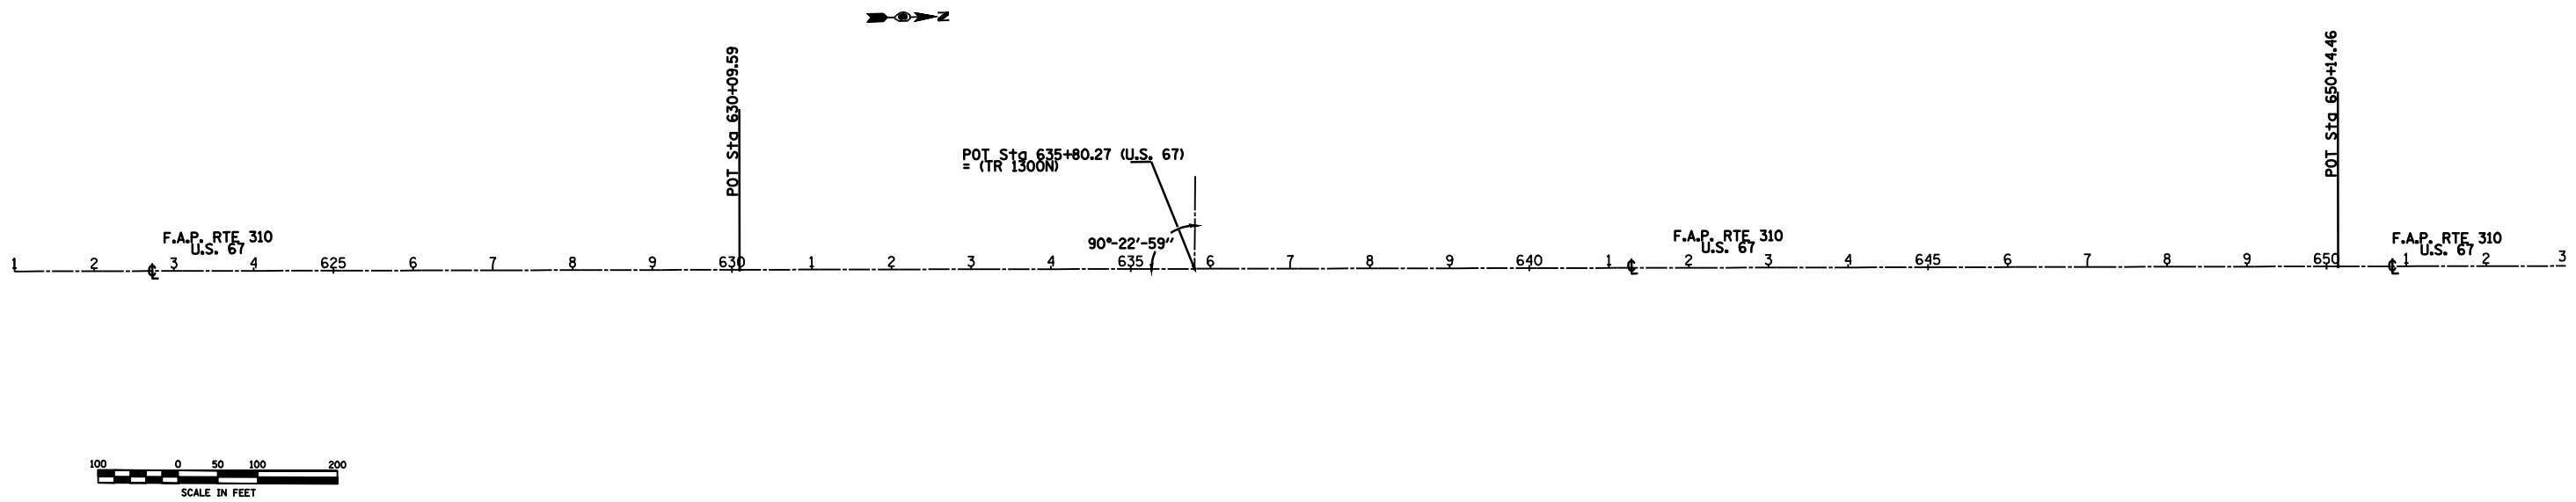

PROFILE	SURVEYED	BY	DATE
NOTE BOOK NO.	PLOTTED		
	CHECKED		
	BY		
	DATE		
	STRUCTURE		
	NOTATIONS		
	CHKD		

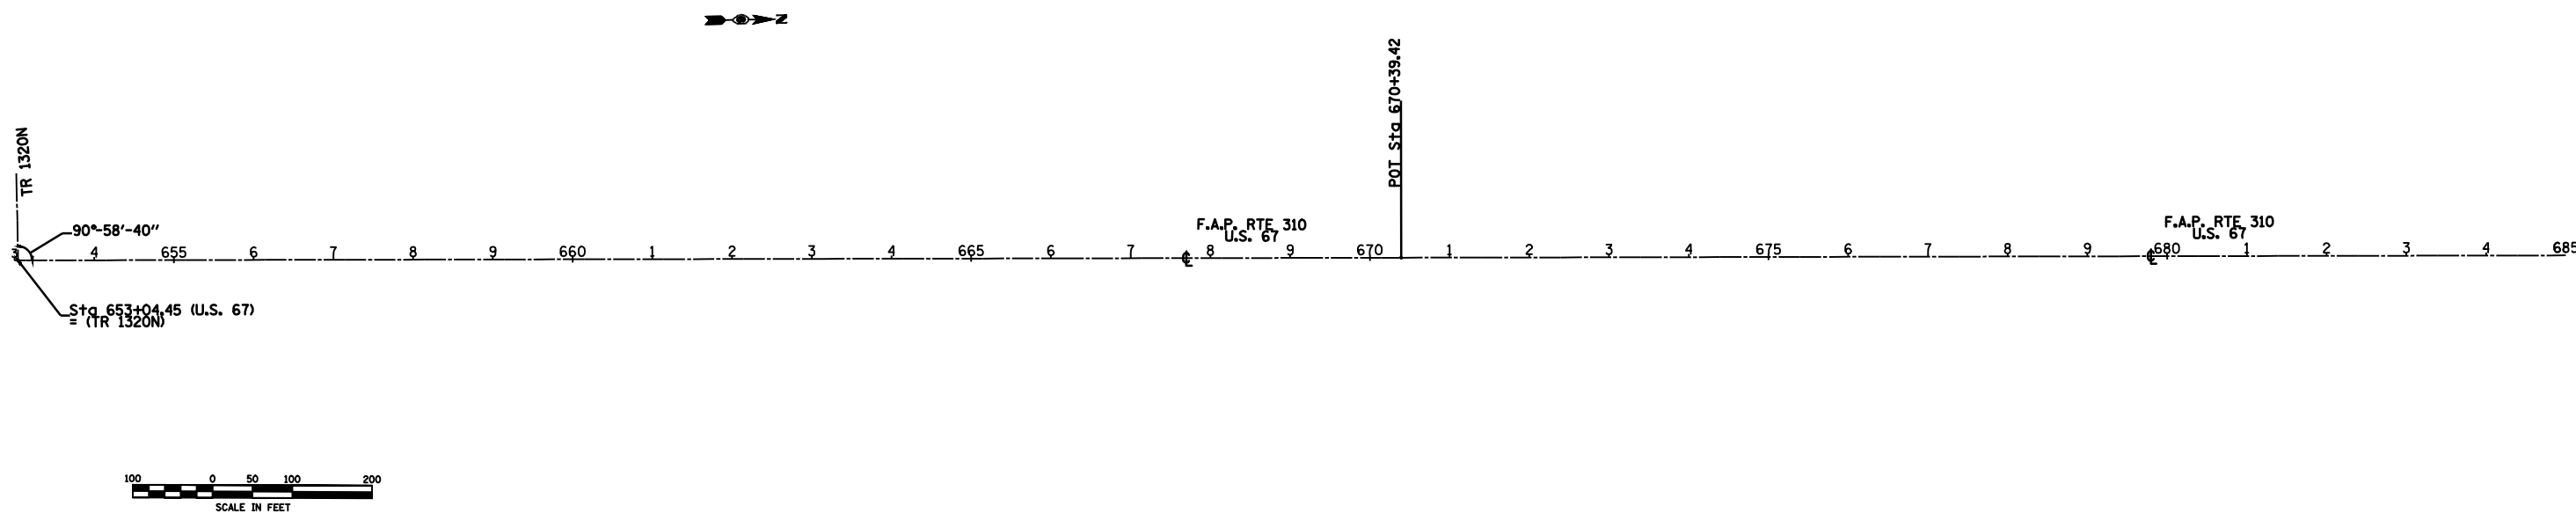

c:\p\w\crr\p\w\id01\LAUGH\INRL\p\ms23072\plan&plan.dgn
 *REF-037
 *REF-
 *REF-