
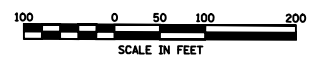




F.A.P. RTE.	SECTION	COUNTY	TOTAL SHEETS	SHEET NO.
310	43RS-3,87-1RS-2	SCHUYLER	39	21
STA. 877+00		TO STA. 899+52.25		
STA. 837+58.00		TO STA. 821+64.68		
FED. ROAD DIST. NO.		ILLINOIS	FED. AID PROJECT	

CONTRACT 72772

PLAN	DATE
SURVEYED	
PLOTTED	
CHECKED	
BY	
NO.	

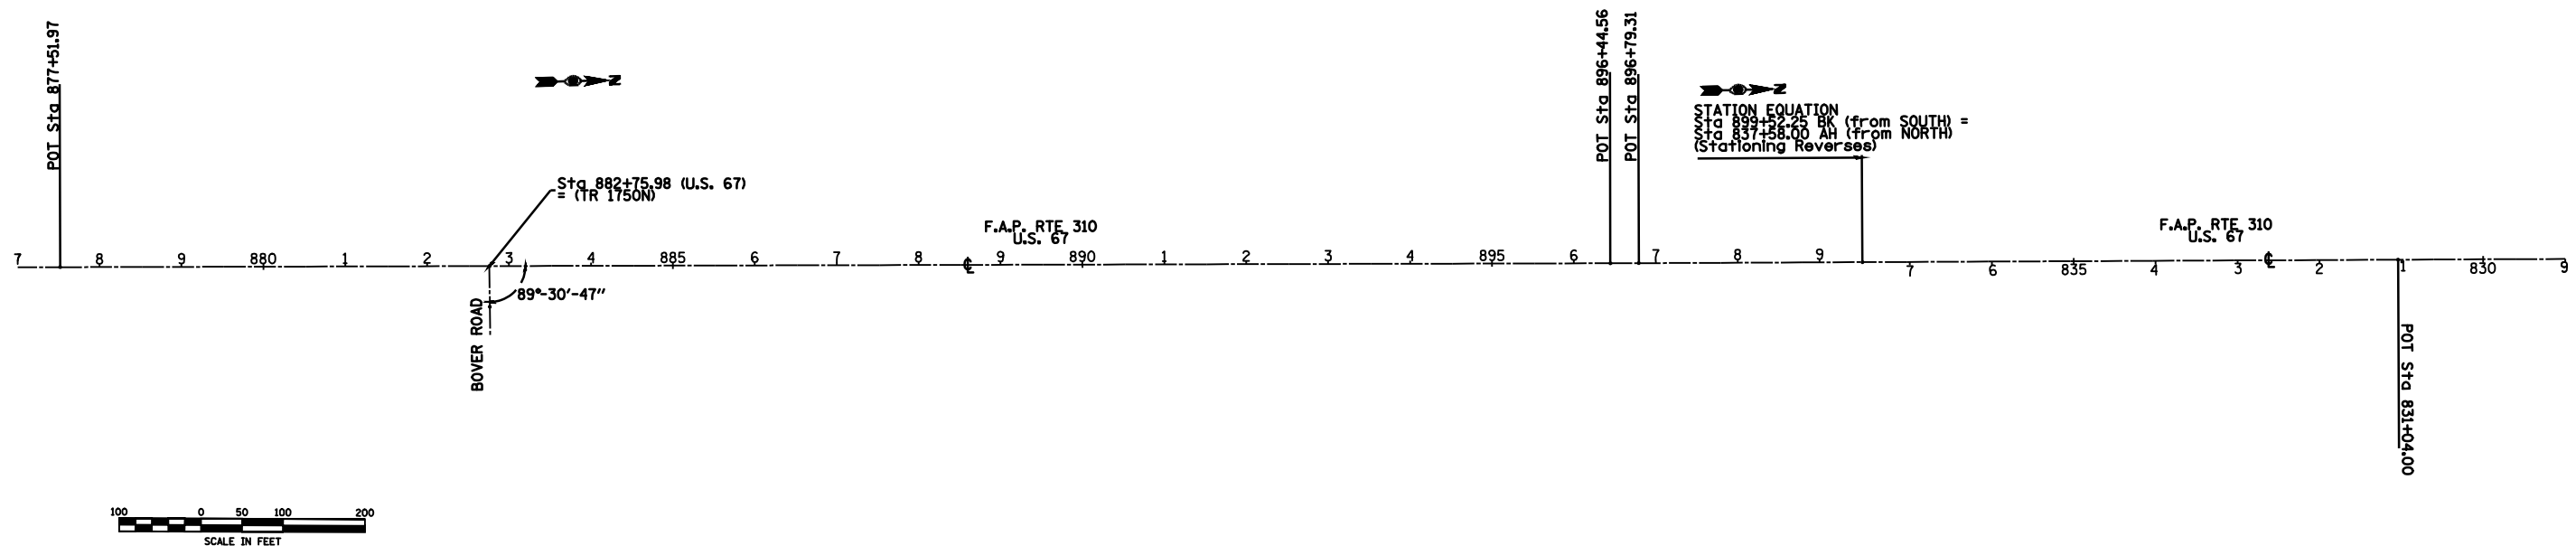

PROFILE	DATE
SURVEYED	
PLOTTED	
CHECKED	
BY	
NO.	

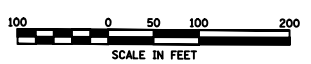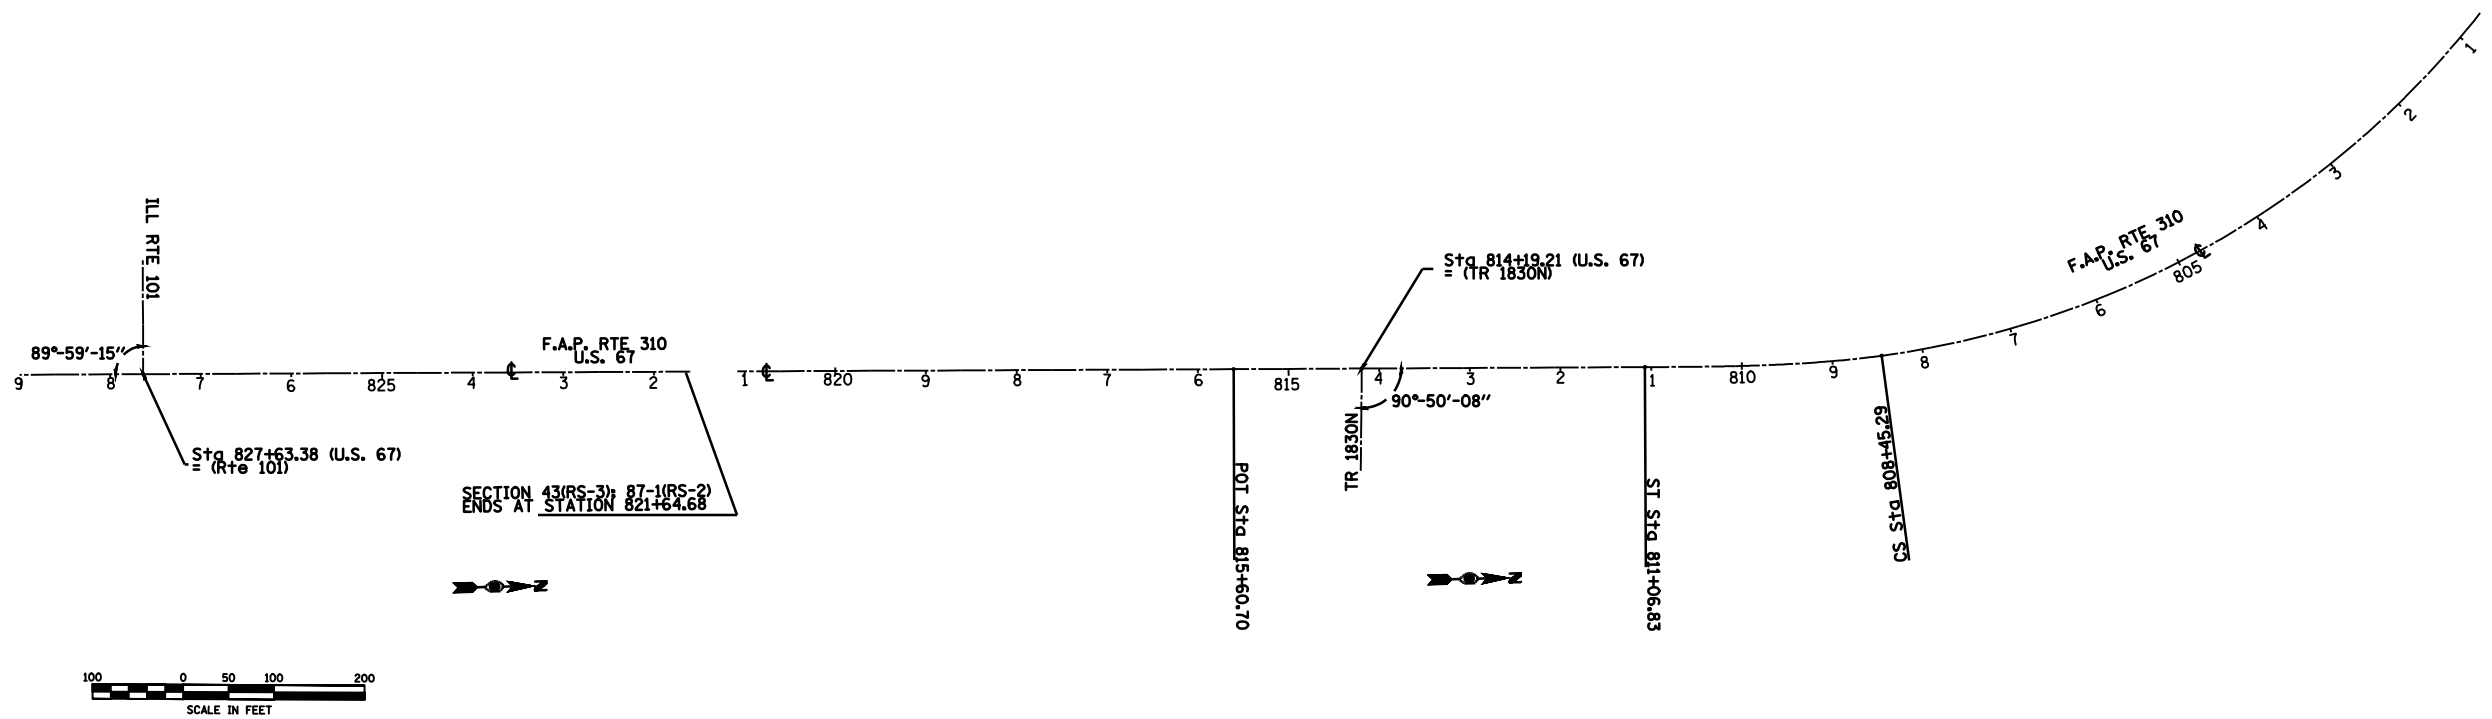

c:\pwworkspace\p1001\bl\auhl\inrl\dms23072\plan&plan.dgn
 *REF-COT
 *REF-
 *REF-
 *REF-