



| | | | | |
|---------------------------------|----------|------------------|--------------|-----------|
| F.A.P. RTE. | SECTION | COUNTY | TOTAL SHEETS | SHEET NO. |
| 325 | * | MONTGOMERY | 28 | 8 |
| FED. ROAD DIST. NO. | ILLINOIS | FED. AID PROJECT | | |
| • 18(RS-4); 19(RS-7); 20Z(RS-5) | | | | |
| CONTRACT NO. 72795 | | | | |

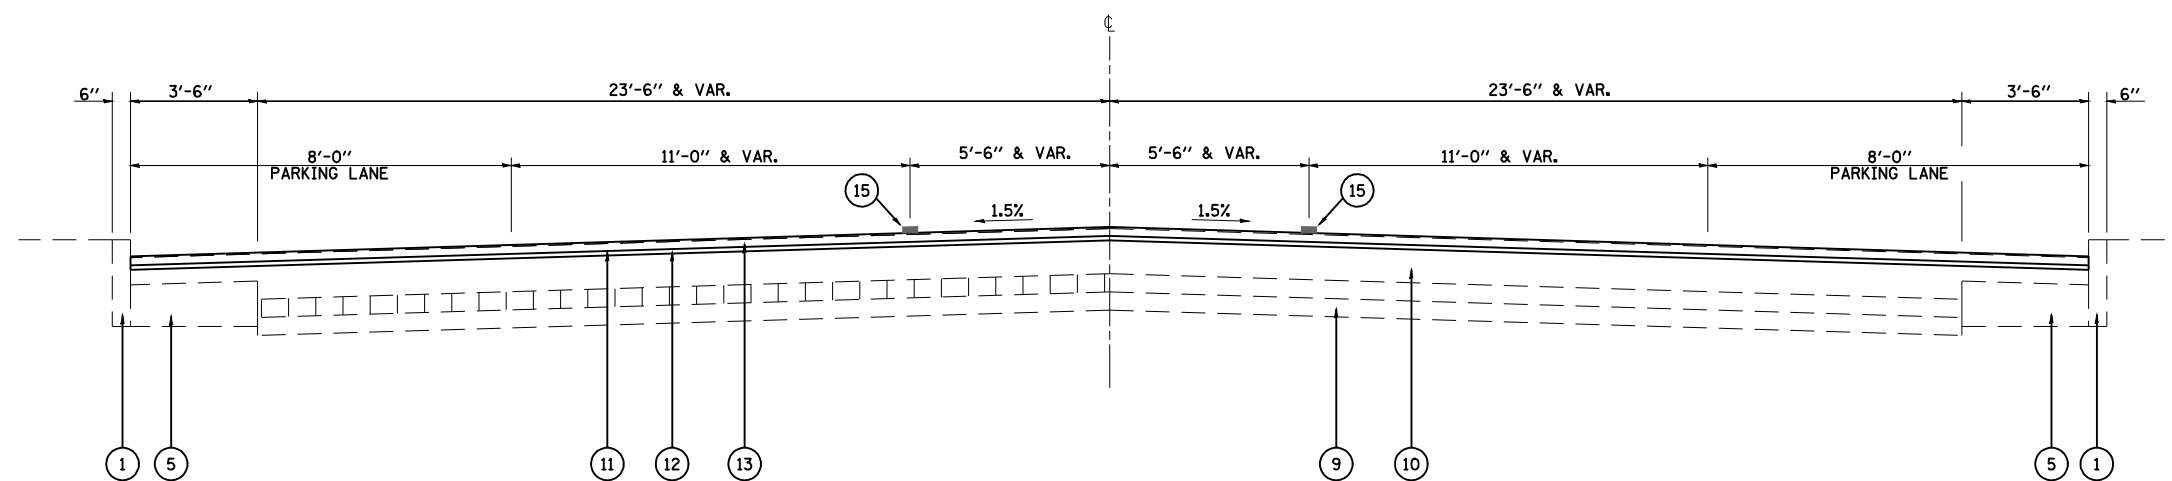

TYPICAL SECTION ④
STATION 274+59.00 TO STATION 289+67.75

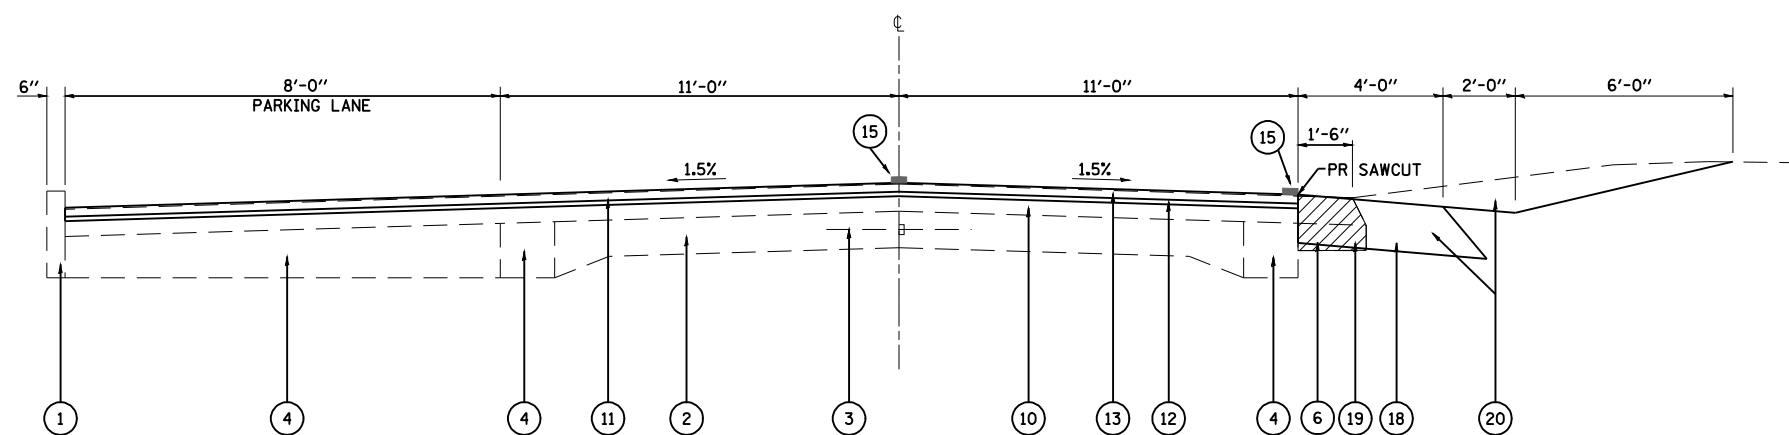

TYPICAL SECTION ③
STATION 270+84.00 TO STATION 273+84.00

LEGEND

- 1 EXISTING CURB
- 2 EXISTING 9-6-9 P.C.C. PAVEMENT
- 3 EXISTING LONGITUDINAL METAL JOINT W/ 1/2" DEFORMED BAR
- 4 EXISTING WIDENING
- 5 EXISTING P.C.C. WIDENING
- 6 EXISTING BINDER SHOULDERS
- 7 EXISTING AGGREGATE SHOULDERS
- 8 EXISTING 3/4" SMOOTH BAR
- 9 EXISTING BRICK PAVEMENT & SUBBASE
- 10 EXISTING HMA OVERLAY
- 11 PROPOSED HMA SURFACE REMOVAL 2 1/4"
- 12 PROPOSED LEVELING BINDER (MACHINE METHOD) SUPERPAVE, N70, 3/4"
- 13 PROPOSED HMA CONCRETE SURFACE COURSE, MIX D, N70, 1 1/2"
- 14 PROPOSED AGGREGATE SHOULDER, TYPE B
- 15 PROPOSED PAVEMENT MARKING
- 16 EXISTING GUARDRAIL
- 17 EXISTING HMA CONCRETE BASE COURSE WIDENING, 9"
- 18 PROPOSED HMA SHOULDERS, SUPERPAVE, 8"
- 19 PROPOSED PAVED SHOULDER REMOVAL
- 20 PROPOSED EXCAVATING & GRADING EXISTING SHOULDER (INCLUDES SAWCUTS)

| REVISIONS | |
|-----------|------|
| NAME | DATE |
| | |
| | |
| | |
| | |
| | |
| | |
| | |
| | |
| | |
| | |

ILLINOIS DEPARTMENT OF TRANSPORTATION

TYPICALS SECTIONS (PART "A")

SCALE: VERT. 1" = 2.5'
HORIZ. 1" = 5.0'

DRAWN BY LCH
CHECKED BY SJK

DATE 3/3/2004