

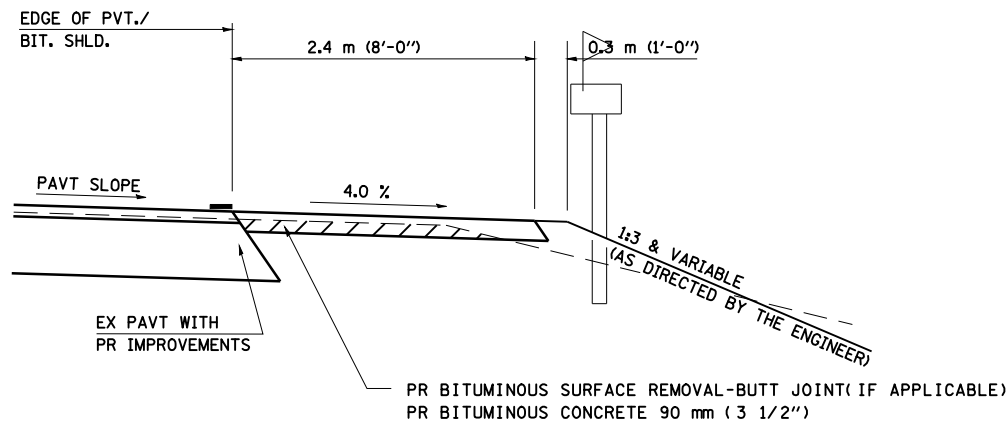


DETAILS OF MAILBOX TURNOUTS

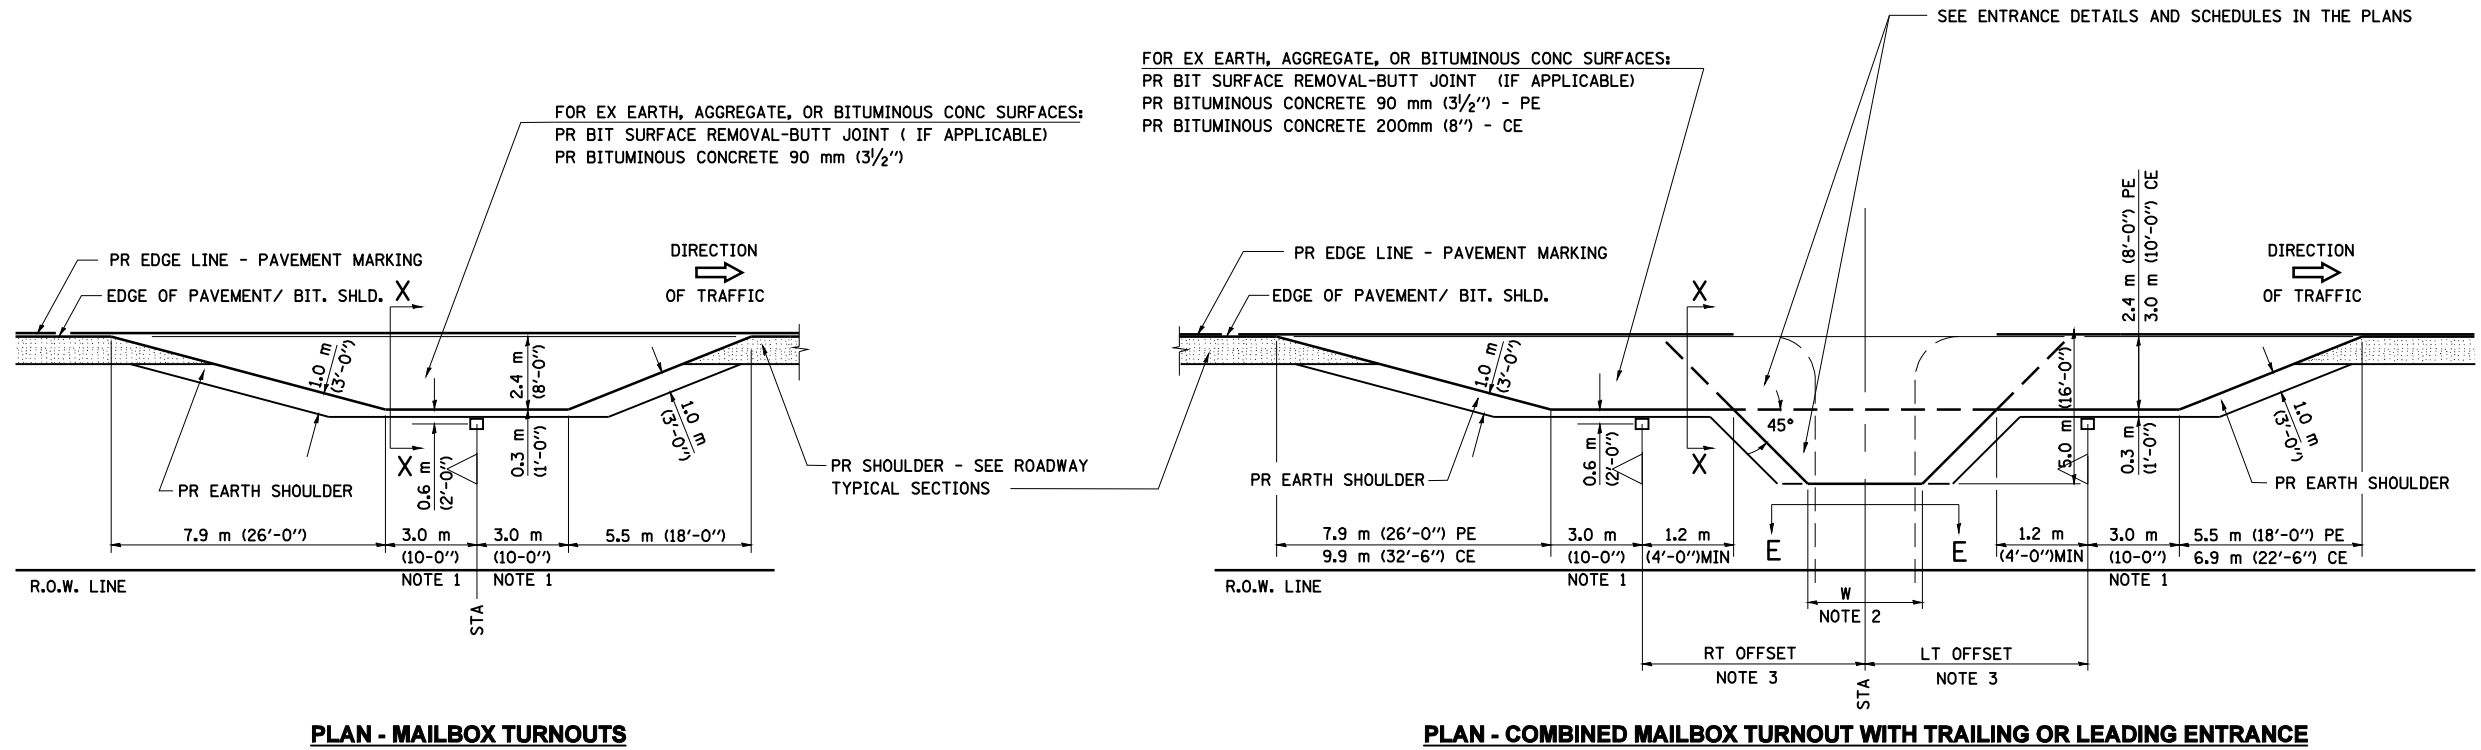

(DETAIL APPLIES WHEN M.B. TURNOUT DOES NOT EXIST.
 IF EXISTING, TREAT SAME AS ENTRANCE.)

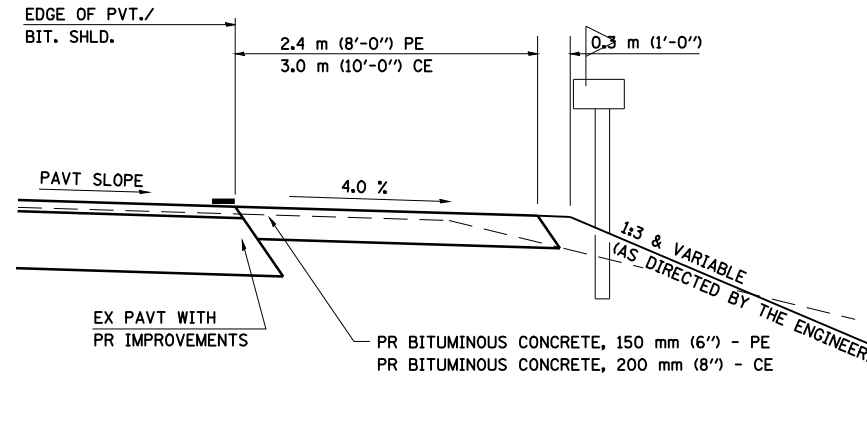

(DETAIL APPLIES WHEN M.B. TURNOUT DOES NOT EXIST.
 IF EXISTING, TREAT SAME AS ENTRANCE.)

- NOTE 1 IF MORE THAN ONE MAILBOX IS PRESENT, DIMENSION FROM CENTER OF END MAILBOX.
- NOTE 2 FOR ENTRANCE LAYOUT DIMENSIONS AND SECTIONS A-A & E-E REFER TO THE SCHEDULES IN THE PLANS.
- NOTE 3 BOTH LT OR RT OFFSETS FOR MAILBOX SHOWN USE OFFSET DIMENSION PER SCHEDULE AND REFER TO LAYOUT SHOWN ON THE PLAN.

ALL DIMENSIONS ARE IN MILLIMETERS (INCHES)
 UNLESS OTHERWISE SHOWN.

FILE NAME =	USER NAME = laughlinr1	DESIGNED - JCN	REVISED - JCN	2/19/03
et:\pwork\pwork\LAUGHLINRL\dms26347\ent_ppp4-4-3.dgn		DRAWN - CAD	REVISED -	
	PLOT SCALE = 40.000' / IN.	CHECKED - JCN	REVISED -	
	PLOT DATE = Feb-06-2009 02:37:51PM	DATE - 2/23/99	REVISED -	

STATE OF ILLINOIS
DEPARTMENT OF TRANSPORTATION

DISTRICT SIX DETAILS FOR RURAL / URBAN
ENTRANCE, MAILBOX TURNOUT & SIDEROADS
W / O CONCRETE GUTTER (PPP - PROJECTS)

SCALE: NONE SHEET NO. 2 OF 2 SHEETS STA. TO STA.

F.A.P. RTE.	SECTION	COUNTY	TOTAL SHEETS	SHEET NO.
614	(141,143)RS-5	MASON	40	40
CONTRACT NO. 72835				
FED. ROAD DIST. NO. ILLINOIS FED. AID PROJECT				